


2.基準階(2~5階)平面図

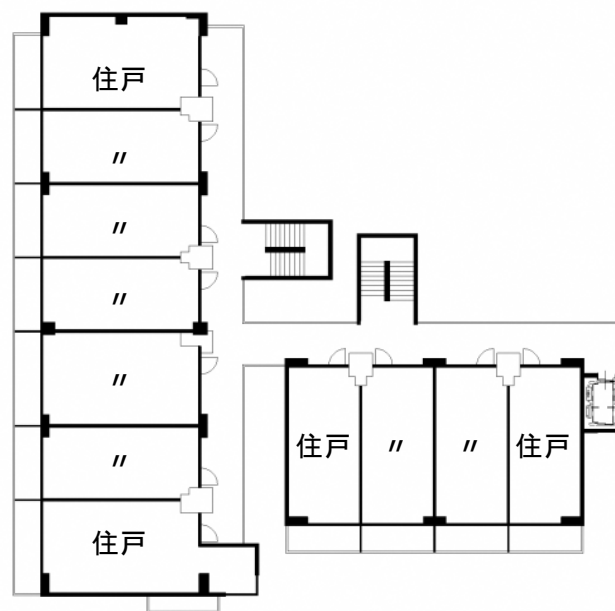

基準階(2~5階)平面図(縮尺:1/400)



3.立面図



東側立面図(縮尺 : 1/300)



南側立面図(縮尺 : 1/300)




西側立面図(縮尺: 1/300)




北側立面図(縮尺: 1/300)

4.断面図

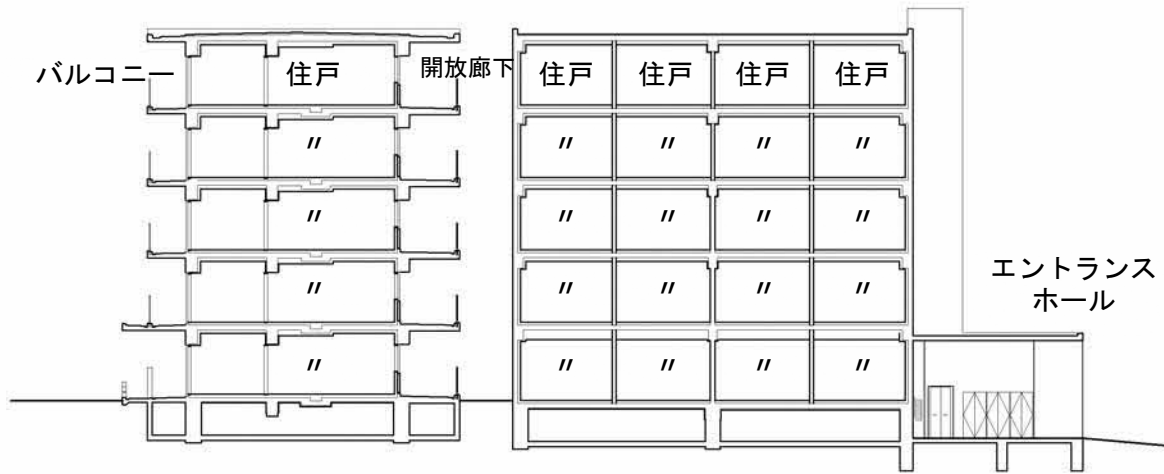

A-A'面断面図(縮尺: 1/300)

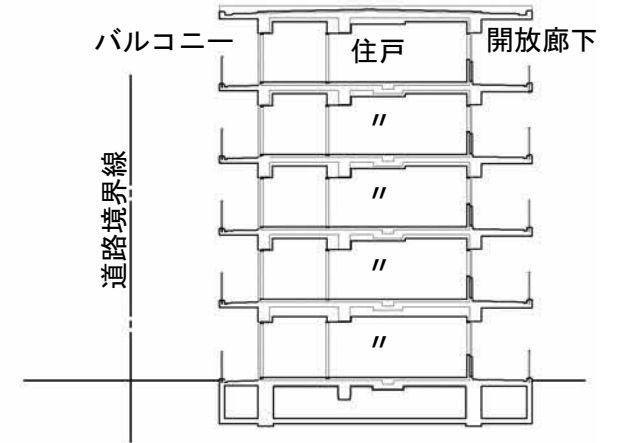

B-B'面断面図(縮尺: 1/300)



C-C'面断面図(縮尺: 1/300)

キープラン

