

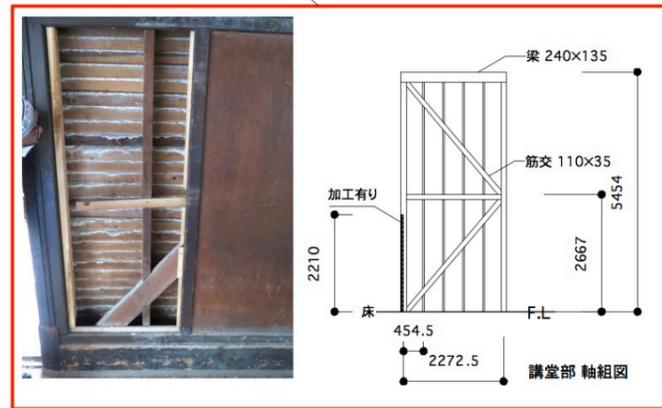



小破壊による工法調査の報告

※手壊し部分解体で耐震壁の位置確認及び仕様調査を行った。耐震補強検討を進めていく上で実験等を行うなど正確な性能評価を行う。


資料 3

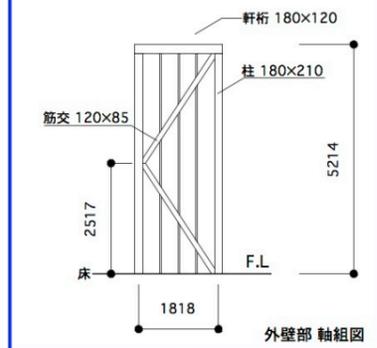

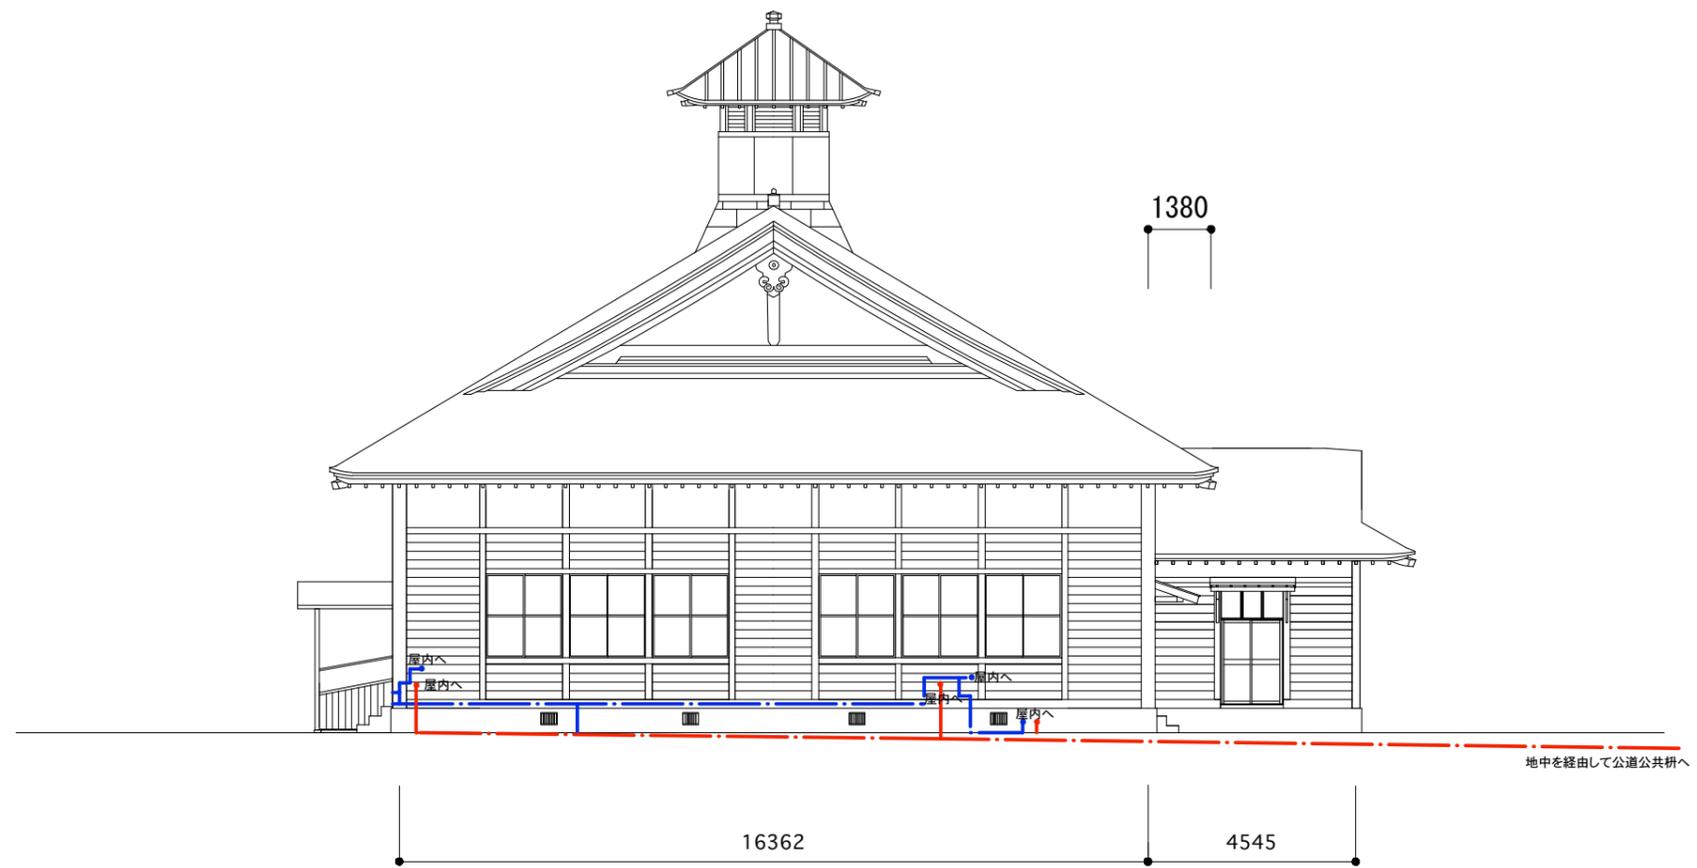

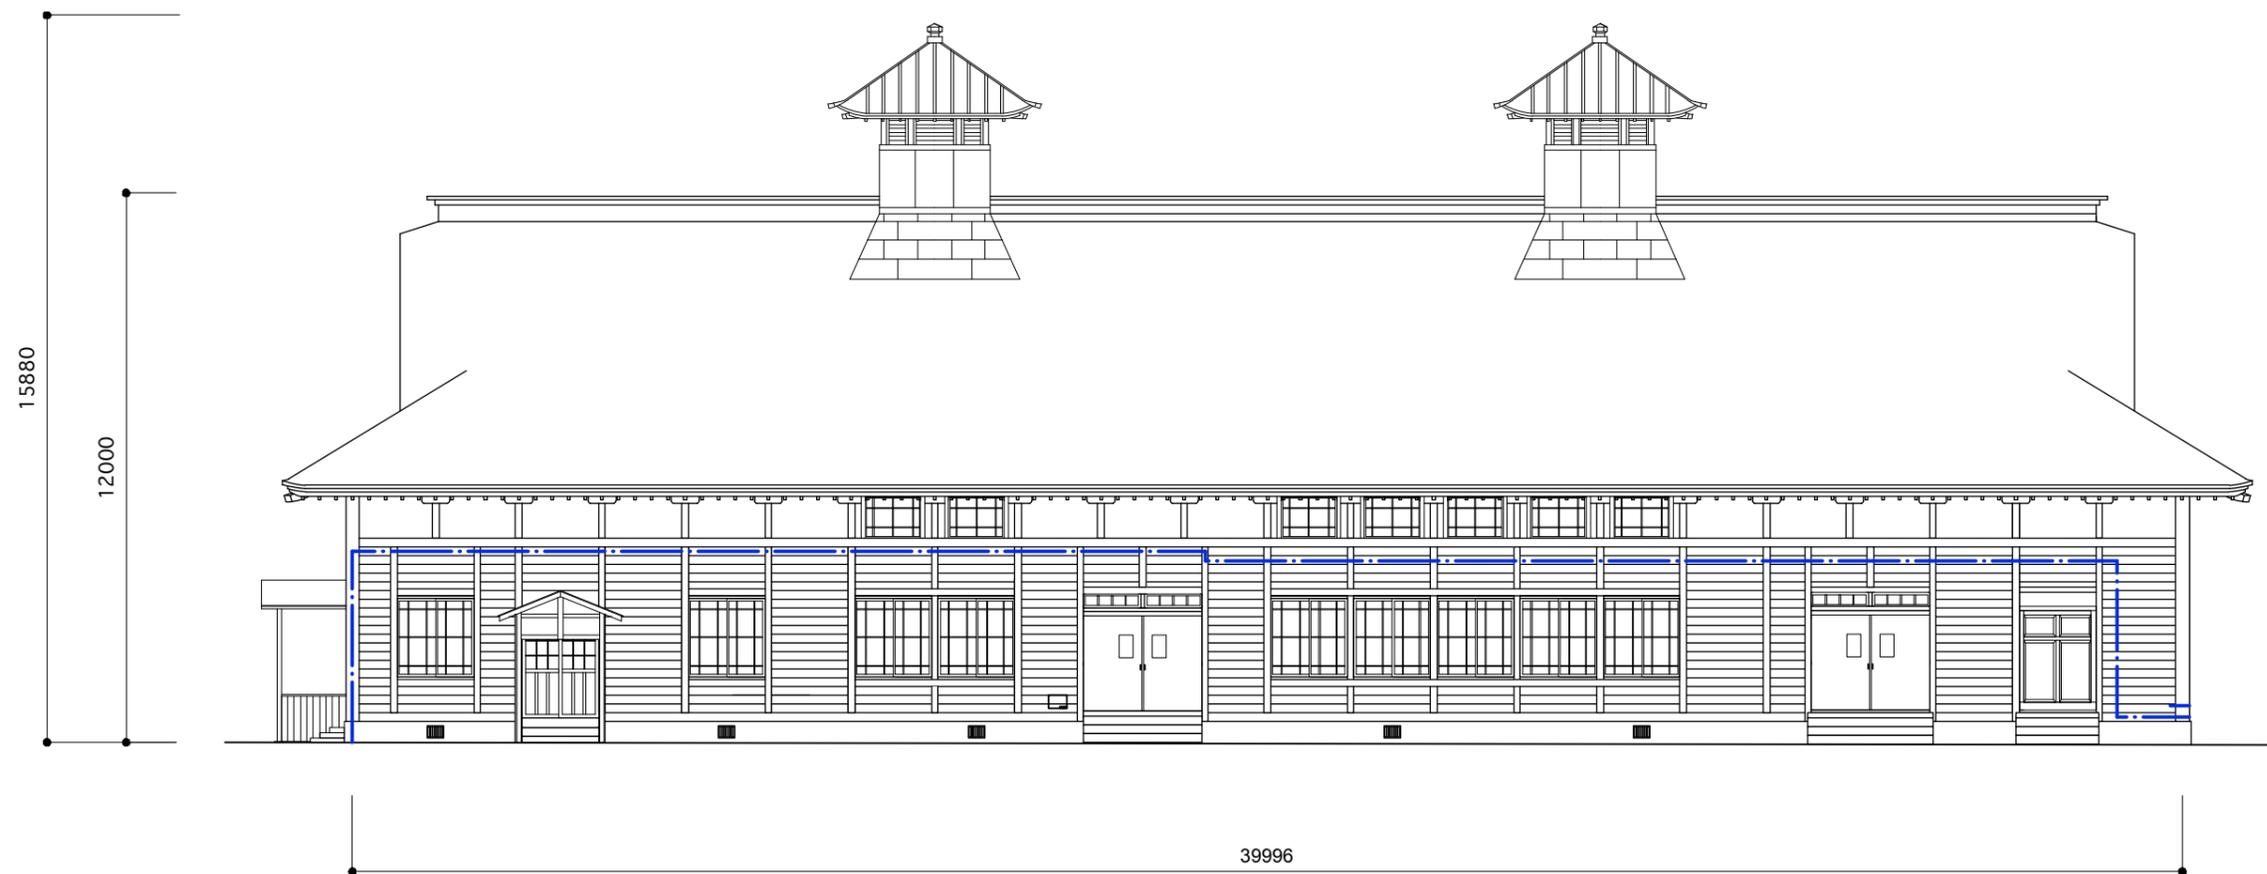

御成山

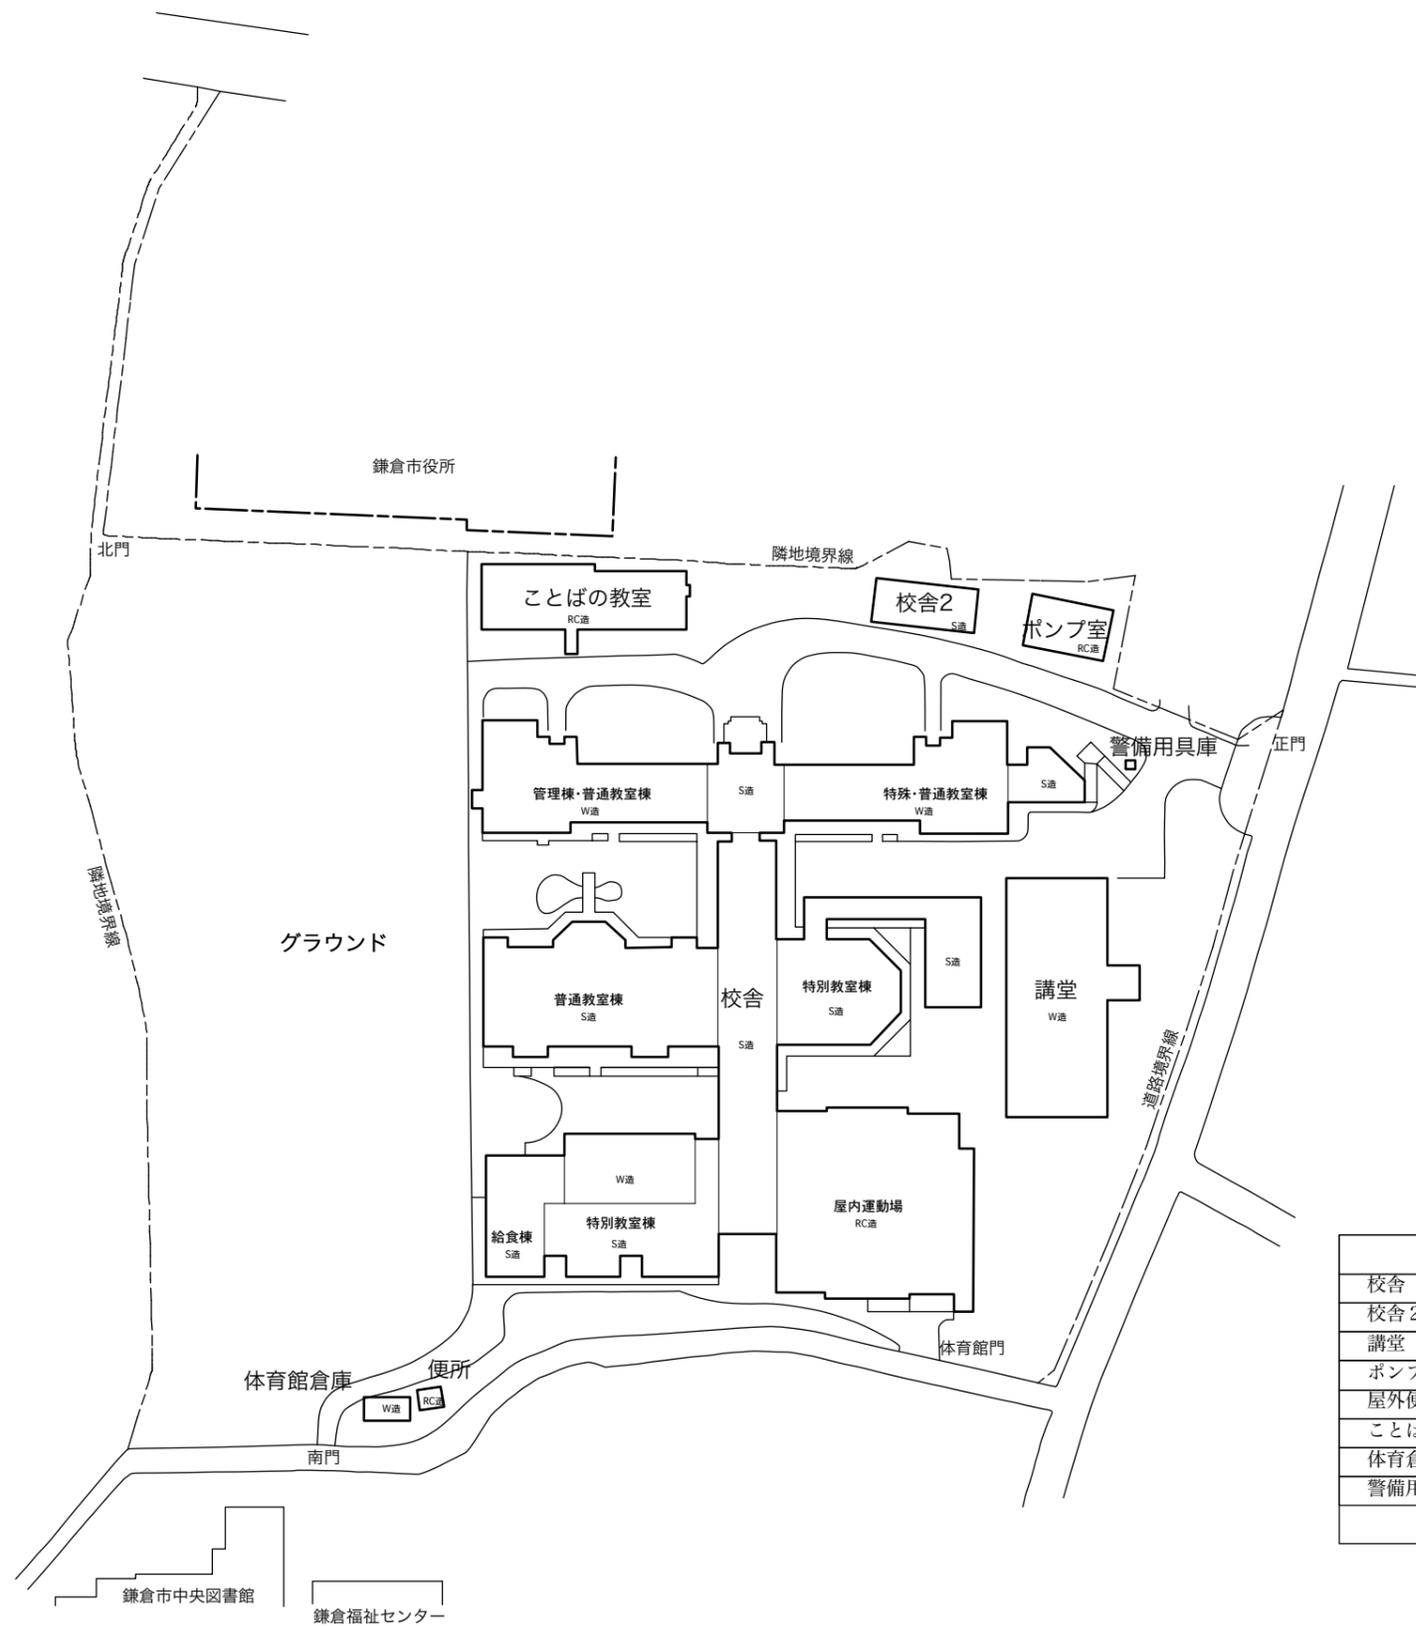

名称	延べ床面積	建築面積
校舎	7,156.06㎡	5,217.94㎡
校舎2	124.94㎡	125.36㎡
講堂	684.11㎡	750.84㎡
ポンプ室	34.90㎡	34.90㎡
屋外便所	16.28㎡	17.98㎡
ことばの教室	359.00㎡	368.00㎡
体育倉庫	33.12㎡	33.12㎡
警備用具庫	1.34㎡	1.34㎡
合計	8,409.75㎡	6,549.48㎡

