



電灯設備集中監視系統図

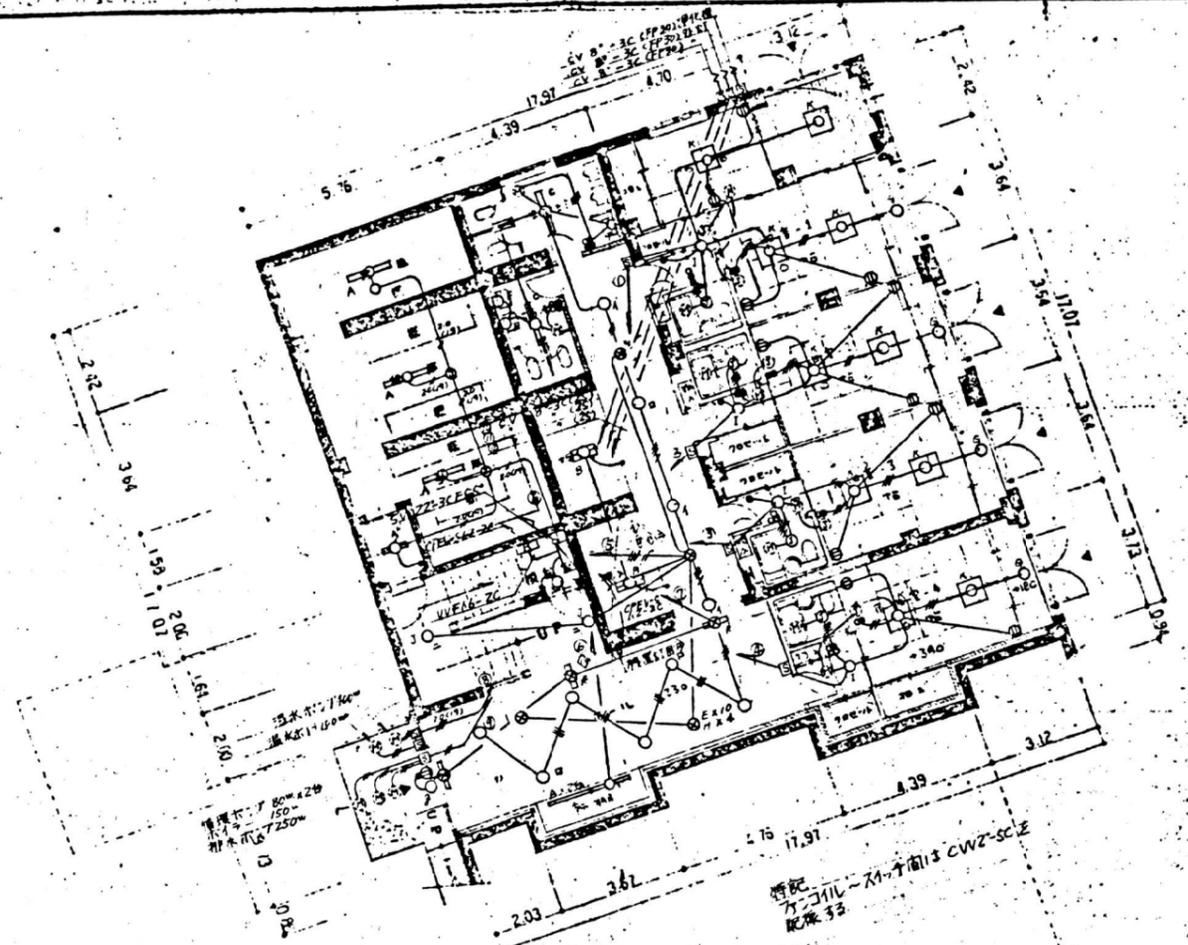

- 1/1-制御盤 6回路/12回路
- ▣ 主幹作組 36回路

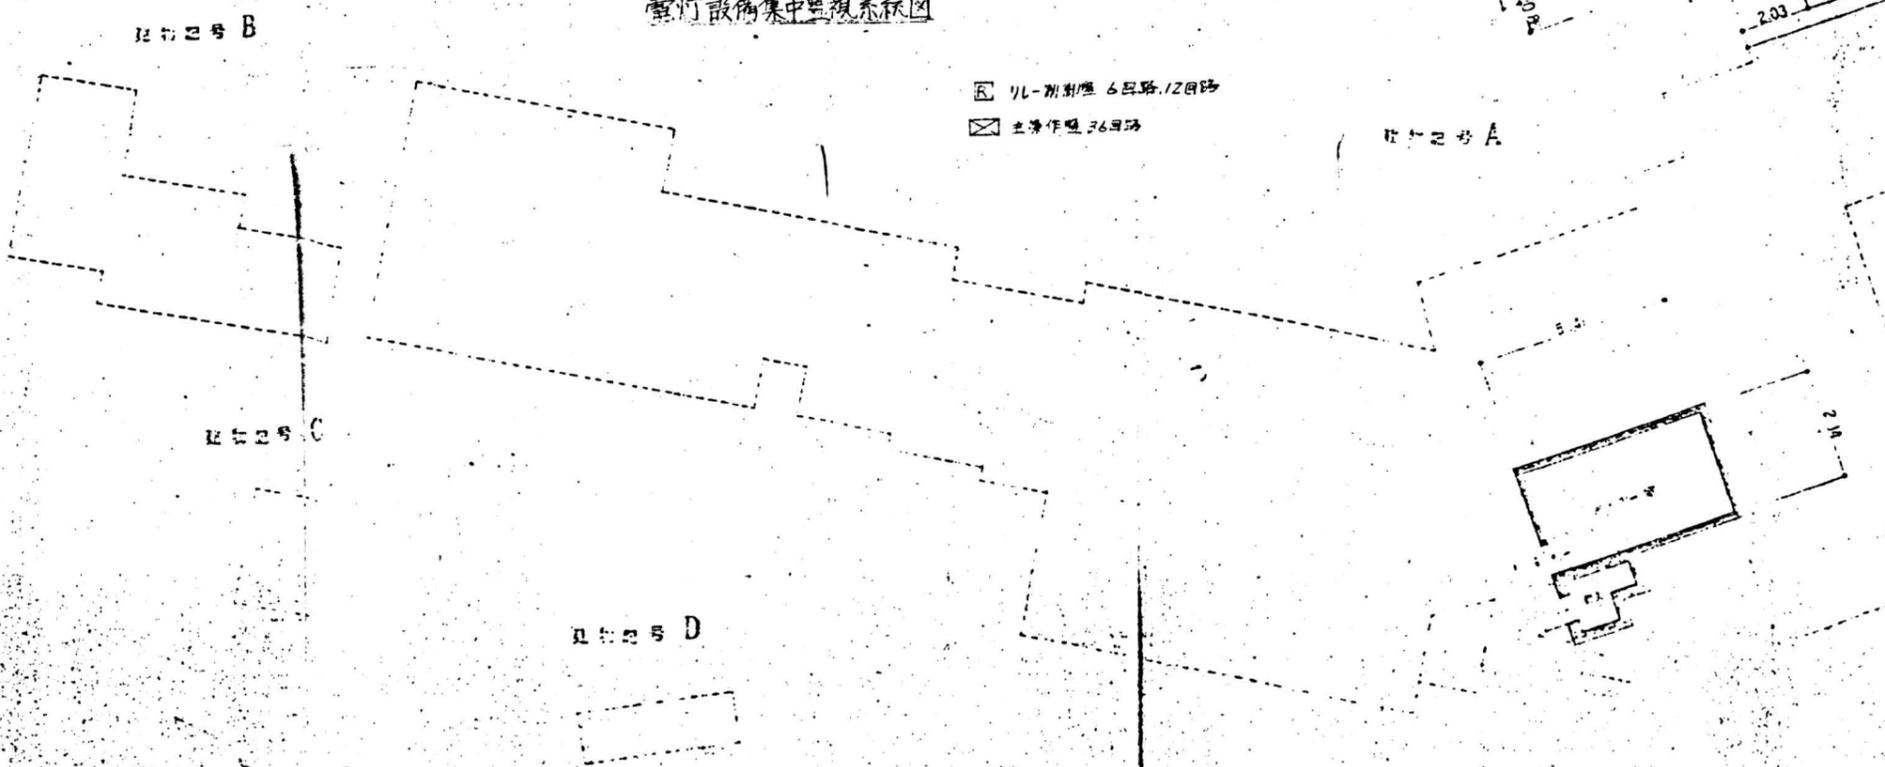


A棟地下1階電気設備工事

設計図 6

B.1階平面図

56.9.7



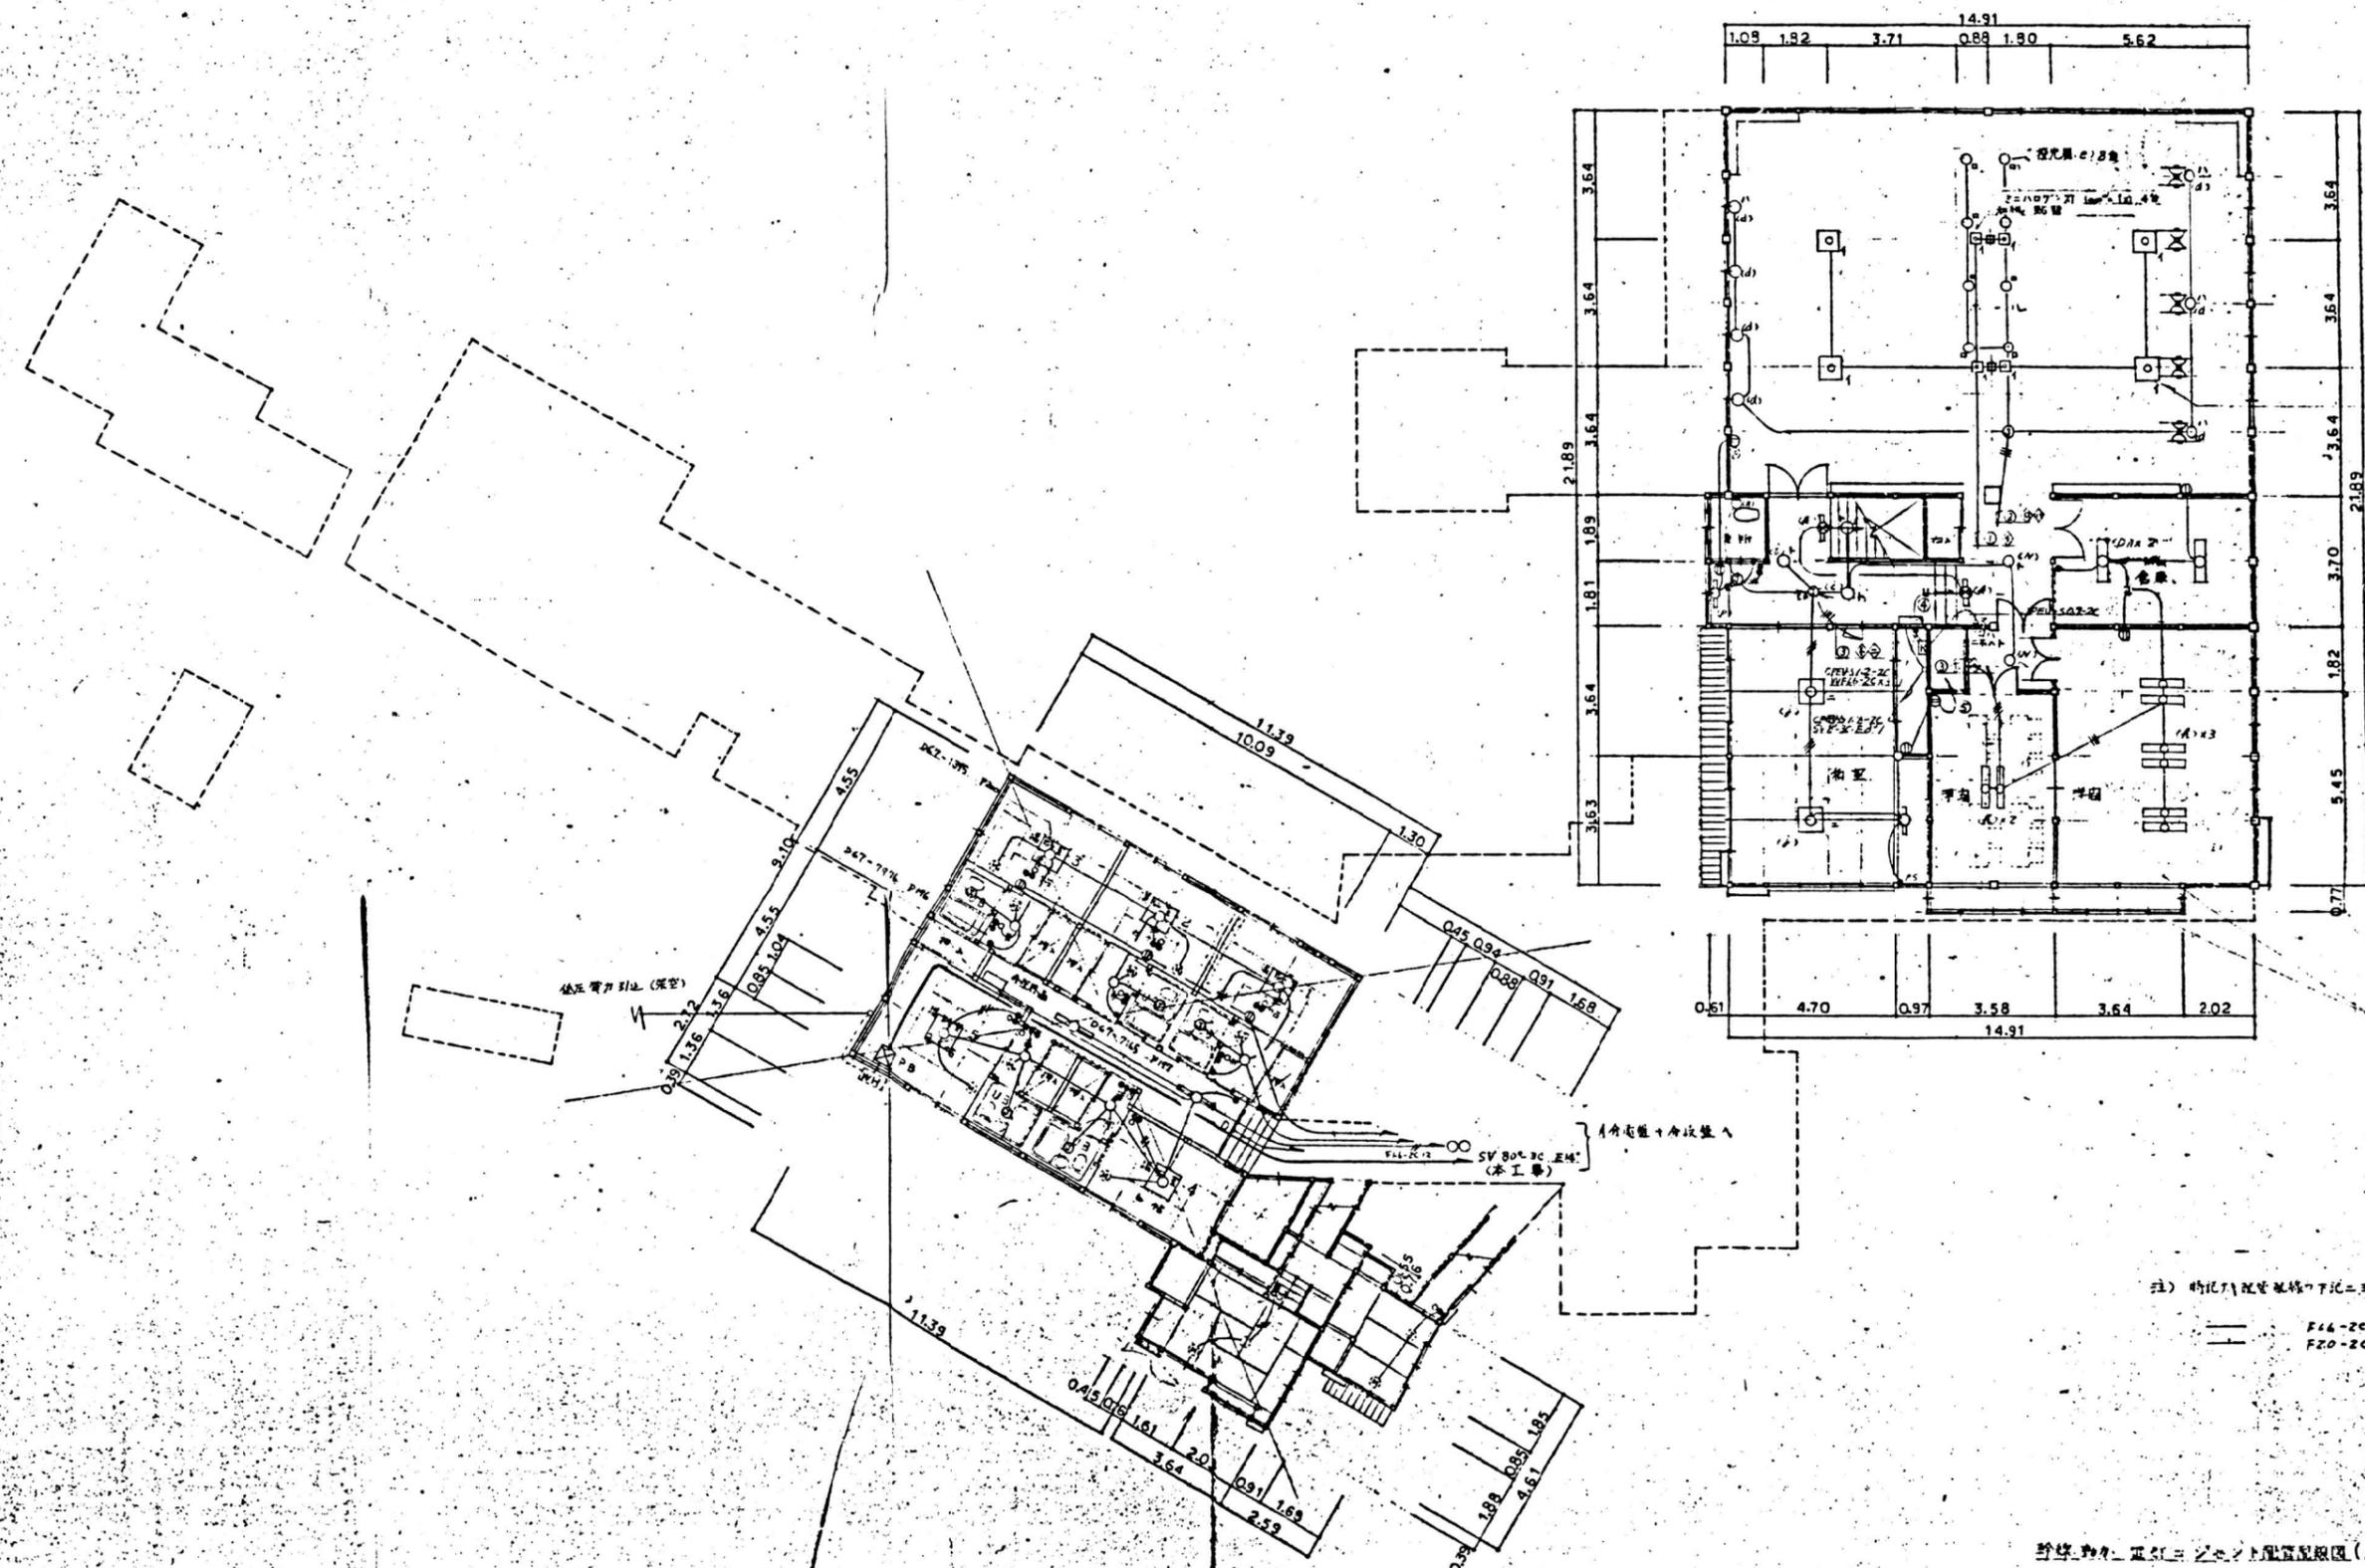

体圧管引込 (架空)



1号電線管引込 (木工事)

注) 特記の記号は規格JISに準拠。  
 F44-ZC (電灯)  
 F20-ZC (コンセント)

特記の記号は規格JISに準拠 (A棟2階)

建築団改修工事 設計図	8
2階平面図	55.9.7
	1:100
	A-20470



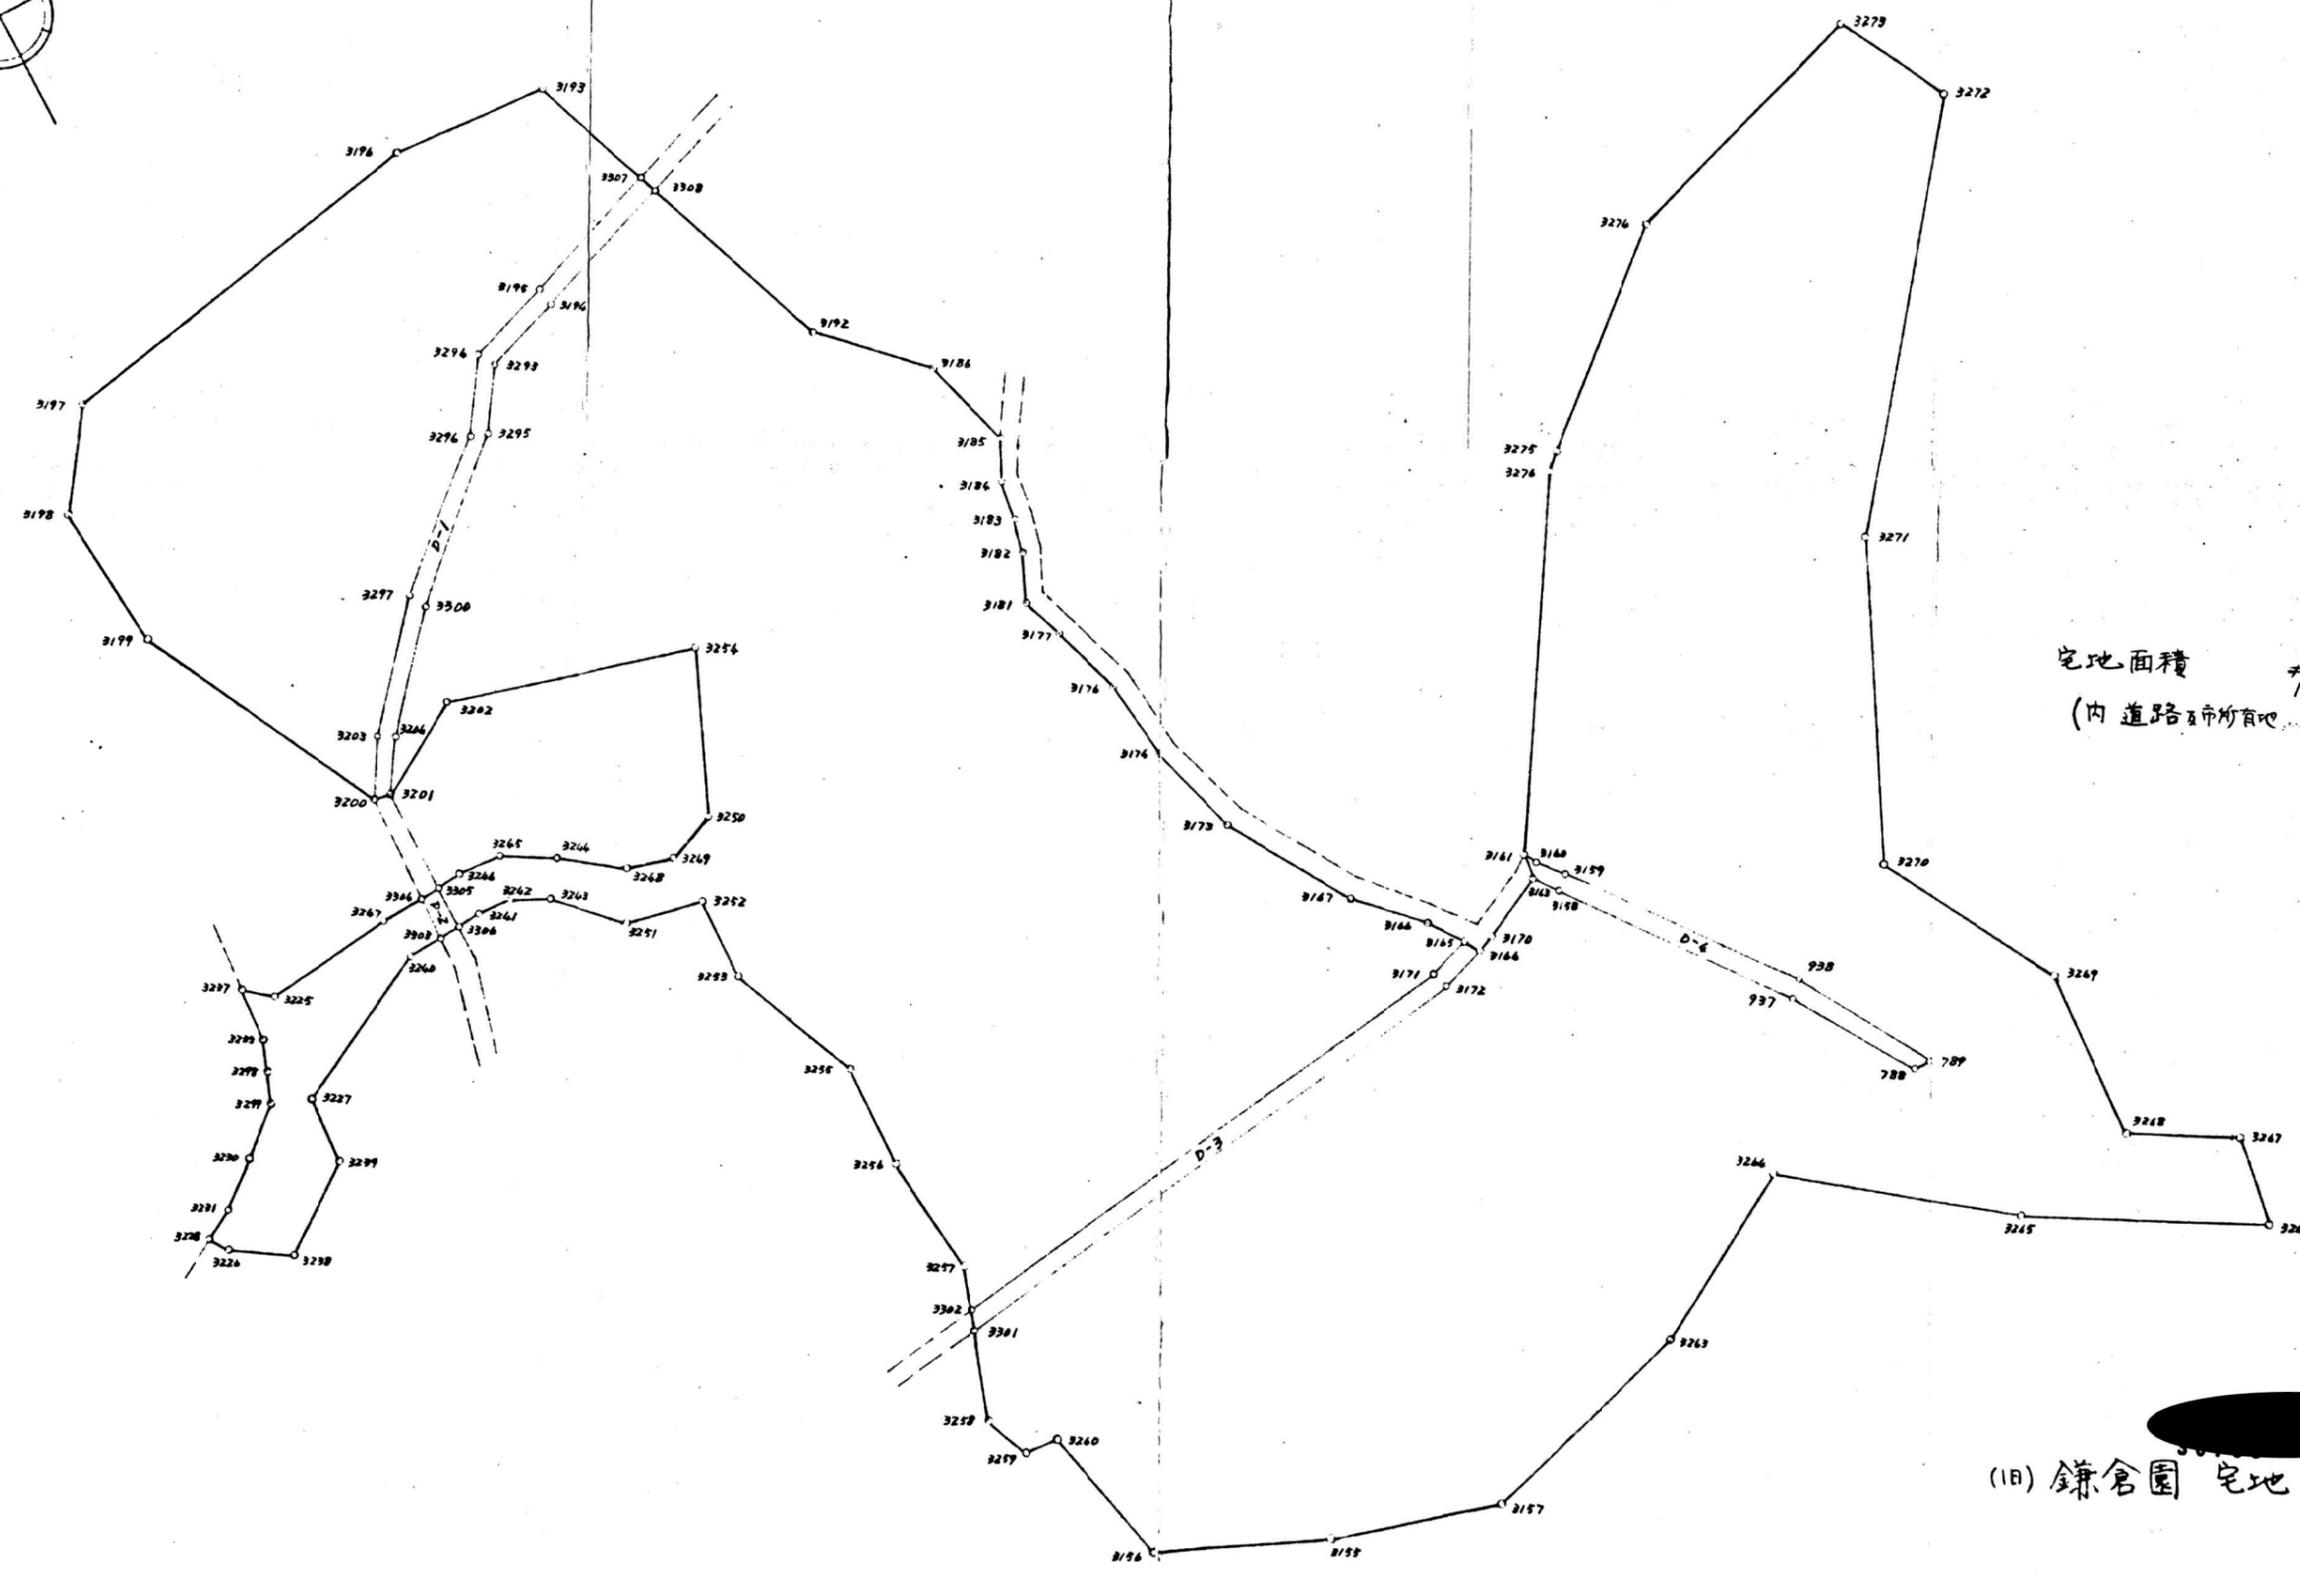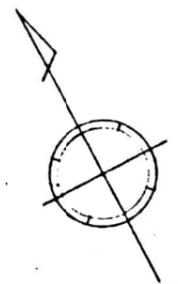

宅地面積 ~~3660~~ 13,596.88  
(内道路市所有地) ~~377~~ 317.43

(旧) 鎌倉園 宅地区域図

縮尺 1/500

昭和62年3月25日 作製

土地家屋調査士

概

\*\*\* メンピキ クイカツジョ \*\*\* チハツ :

NO.	X	X(Y-Y)	Y	Y(X-X)
3228	486.737	-834.753955	486.462	-1695.806532
3226	484.898	3225.056598	487.629	-2591.748135
3238	481.422	6541.562136	493.113	1305.763224
3239	487.546	4153.404374	501.217	6346.910871
3227	494.085	7637.565930	501.632	7176.849024
3240	501.853	11463.326226	516.675	4286.852475
3241	502.382	5581.464020	524.474	159.440096
3242	502.157	3396.087791	527.785	-993.819155
3243	500.499	4615.601778	531.237	-3901.404528
3251	494.813	6573.095892	537.007	-3893.300750
3252	493.249	3607.129937	544.521	-5204.531718
3253	485.255	2503.393075	544.320	-11486.240640
3255	472.147	2508.044864	549.886	-12753.505998
3256	462.062	426.945288	549.632	-12141.370880
3257	450.057	-1632.806796	550.810	-14556.255870
3258	435.635	-1334.350005	546.004	-10325.481644
3259	431.146	2206.174082	547.747	-2611.109949
3260	430.868	2898.018168	551.121	-7876.621332
3156	416.854	8040.696806	554.473	-11611.773566
3155	409.926	13272.584028	570.410	-6713.725700
3157	405.084	15691.738908	586.851	846.239142
3263	411.368	16019.492656	609.147	9598.938426
3264	420.842	15284.560598	625.793	-3371.146891
3265	405.981	16559.559009	645.466	-17386.917642

3

NO.	X	X(Y-Y)	Y	Y(X-X)
3266	393.905	8905.798145	666.582	-2167.058082
3267	402.730	-3310.037870	668.075	9605.582350
3268	408.283	-3541.446742	658.363	14713.096324
3269	425.078	-3738.986088	659.401	22615.476097
3270	442.580	1544.604200	649.567	30162.643645
3271	471.513	19275.922953	662.891	42344.614189
3272	506.459	10959.772760	690.448	31630.113328
3273	517.324	-16765.953516	684.531	1566.891459
3274	508.748	-22745.105584	658.039	-15901.512435
3275	493.159	-9730.027070	639.823	-10930.736132
3276	491.664	-10551.109440	638.309	-21343.776342
3161	459.721	-9306.132203	618.363	-21257.464851
3163	457.287	-3024.038931	618.066	-3414.814650
3170	454.196	-3611.312396	611.750	-2321.591250
3164	453.492	-1126.927620	610.115	536.291085
3165	455.075	-1466.251650	609.265	3029.874845
3166	458.465	-3671.846185	606.893	5462.643893
3167	464.076	-5987.972628	601.256	10430.589088
3173	475.813	-4818.558251	593.990	12535.564960
3174	485.180	-1847.080260	591.129	10203.477669
3176	493.074	-1626.651126	590.183	8816.743837
3177	500.119	-1949.463862	587.830	6626.607590
3181	504.347	246.625683	586.285	5126.476040
3182	508.863	1459.419084	588.319	4584.181648

0.	X	X(Y-Y)	Y	Y(X-X)
3183	512.139	708.800376	589.153	4197.125972
3184	515.987	1189.350035	589.703	4485.281018
3185	519.745	-458.415090	591.458	7620.936330
3186	528.872	-6071.979432	588.821	10441.562793
3192	537.478	-11600.387674	579.977	24526.067376
3193	571.160	-16229.511400	567.238	19723.999736
3196	572.250	-31106.937750	551.562	-3608.318604
3197	564.618	-25344.008166	512.879	-8563.027784
3198	555.554	-2691.103576	506.675	-11898.755700
3199	541.134	7521.762600	508.035	-19570.524270
3200	517.032	7366.154904	520.575	-12714.003225
3201	516.711	5486.437398	522.282	2686.618608
3202	522.176	17241.207168	531.193	-615.652687
3254	515.552	9078.355168	555.300	-12151.074600
3250	500.294	-5661.827198	548.802	-9417.442320
3249	498.392	-4669.933040	543.983	-434.098434
3248	499.496	-5131.821904	539.432	2893.513248
3244	503.756	-5311.603264	533.709	3710.344968
3245	506.448	-4614.754176	528.888	1553.344056
3246	506.693	-6596.129474	524.597	-166.821846
3247	506.130	-10949.110290	515.870	-1083.842870
3225	504.592	-7755.579040	502.964	369.678540
3237	506.865	-1432.400490	500.500	-1545.043500
3233	501.505	-732.698805	500.138	-4180.153404

J.	X	X(Y-Y)	Y	Y(X-X)
3298	498.507	-1156.037733	499.039	-3016.191716
3299	495.461	-2737.422025	497.819	-3402.095046
3230	491.673	-4166.928675	493.514	-3492.598578
3231	488.384	-3444.083968	489.344	-2415.401984
	コウガイ	-27193.772710		27193.772710
	メンキ			13596.886355
	ツホスワ			4113.058122

12  
D-1  
P2

*** メンベキ クイリツシヨ *** チハツ :				
NO.	X	X(Y-Y)	Y	Y(X-X)
3307	558.627	-8210.286284	571.902	-1856.393892
3195	553.617	-12291.968315	557.878	-4379.342300
3294	550.977	-6938.453361	549.707	-5302.473722
3296	544.171	-9204.652465	545.285	-9772.597770
3297	533.055	-11508.657450	532.792	-11518.062352
3203	522.365	-6381.733205	523.695	-8391.164985
3200	517.032	-730.566216	520.575	-2943.331050
3201	516.711	2416.140636	522.282	2324.154900
3204	521.482	5966.275562	525.251	7726.967461
3300	531.422	11531.325978	533.723	11814.492328
3295	543.618	9176.271840	546.950	9796.968400
3293	549.334	6195.938186	550.603	4584.871181
3194	551.945	12124.575815	558.229	4314.551941
3308	557.063	7616.722399	572.570	3940.426740
	コウガイ	-239.066880		239.066880
	メンベキ			119.533440
	ツボ*スワ			36.158865

D-2

*** メンピキ テイリツシヨ *** チハツ ;				
NO.	X	X(Y-Y)	Y	Y(X-X)
3304	506.412	-1074.605264	520.248	-2317.704840
3303	502.086	989.611506	520.115	-2175.641045
3306	502.229	1065.729938	522.219	2326.485645
3305	506.541	-998.392311	522.237	2184.517371
	コウケイ	-17.657131		17.657131
	メンピキ			8.828565
	ツボスウ			2.670540

D-3

*** メンピキ クイワンショ ***				
NO.	X	X(Y-Y)	チハ <sup>ン</sup> ; Y	Y(X-X)
3301	444.052	24991.246560	548.809	3319.745641
3172	452.048	27713.254688	605.738	5718.166720
3164	453.492	1599.466284	610.115	1846.818105
3165	455.075	-2320.427425	609.265	134.647565
3171	453.713	-27135.213391	605.016	-5491.125216
3302	445.999	-25068.265793	549.458	-5308.313738
	コ <sup>ウ</sup> グ <sup>イ</sup>	-219.939077		219.939077
	メンピキ			109.969538
	ツホ <sup>ス</sup> ク			33.265785

D-4

NO.	*** メンピキ ガイランショ ***			チハツ :
	X	X(Y-Y)	Y	Y(X-X)
3163	457.287	590.814804	618.066	-2754.720162
3158	455.264	7871.514560	619.655	-13763.157205
937	435.076	10092.022896	635.356	-20233.547176
788	423.418	3911.112066	642.851	-7428.143305
789	423.521	-2549.172899	644.593	8353.280687
938	436.377	-10271.878203	636.832	20930.120512
3159	456.387	-8024.652621	621.054	13808.514636
3160	458.611	-1234.122201	619.249	2064.576166
3161	459.721	-543.849943	618.363	-818.712612
	コクワイ	-158.211541		158.211541 ○
	メンピキ			79.105770
	ツボマス			23.929495