



雨水施設

73	92	105
72	93	104
71	94	103

93

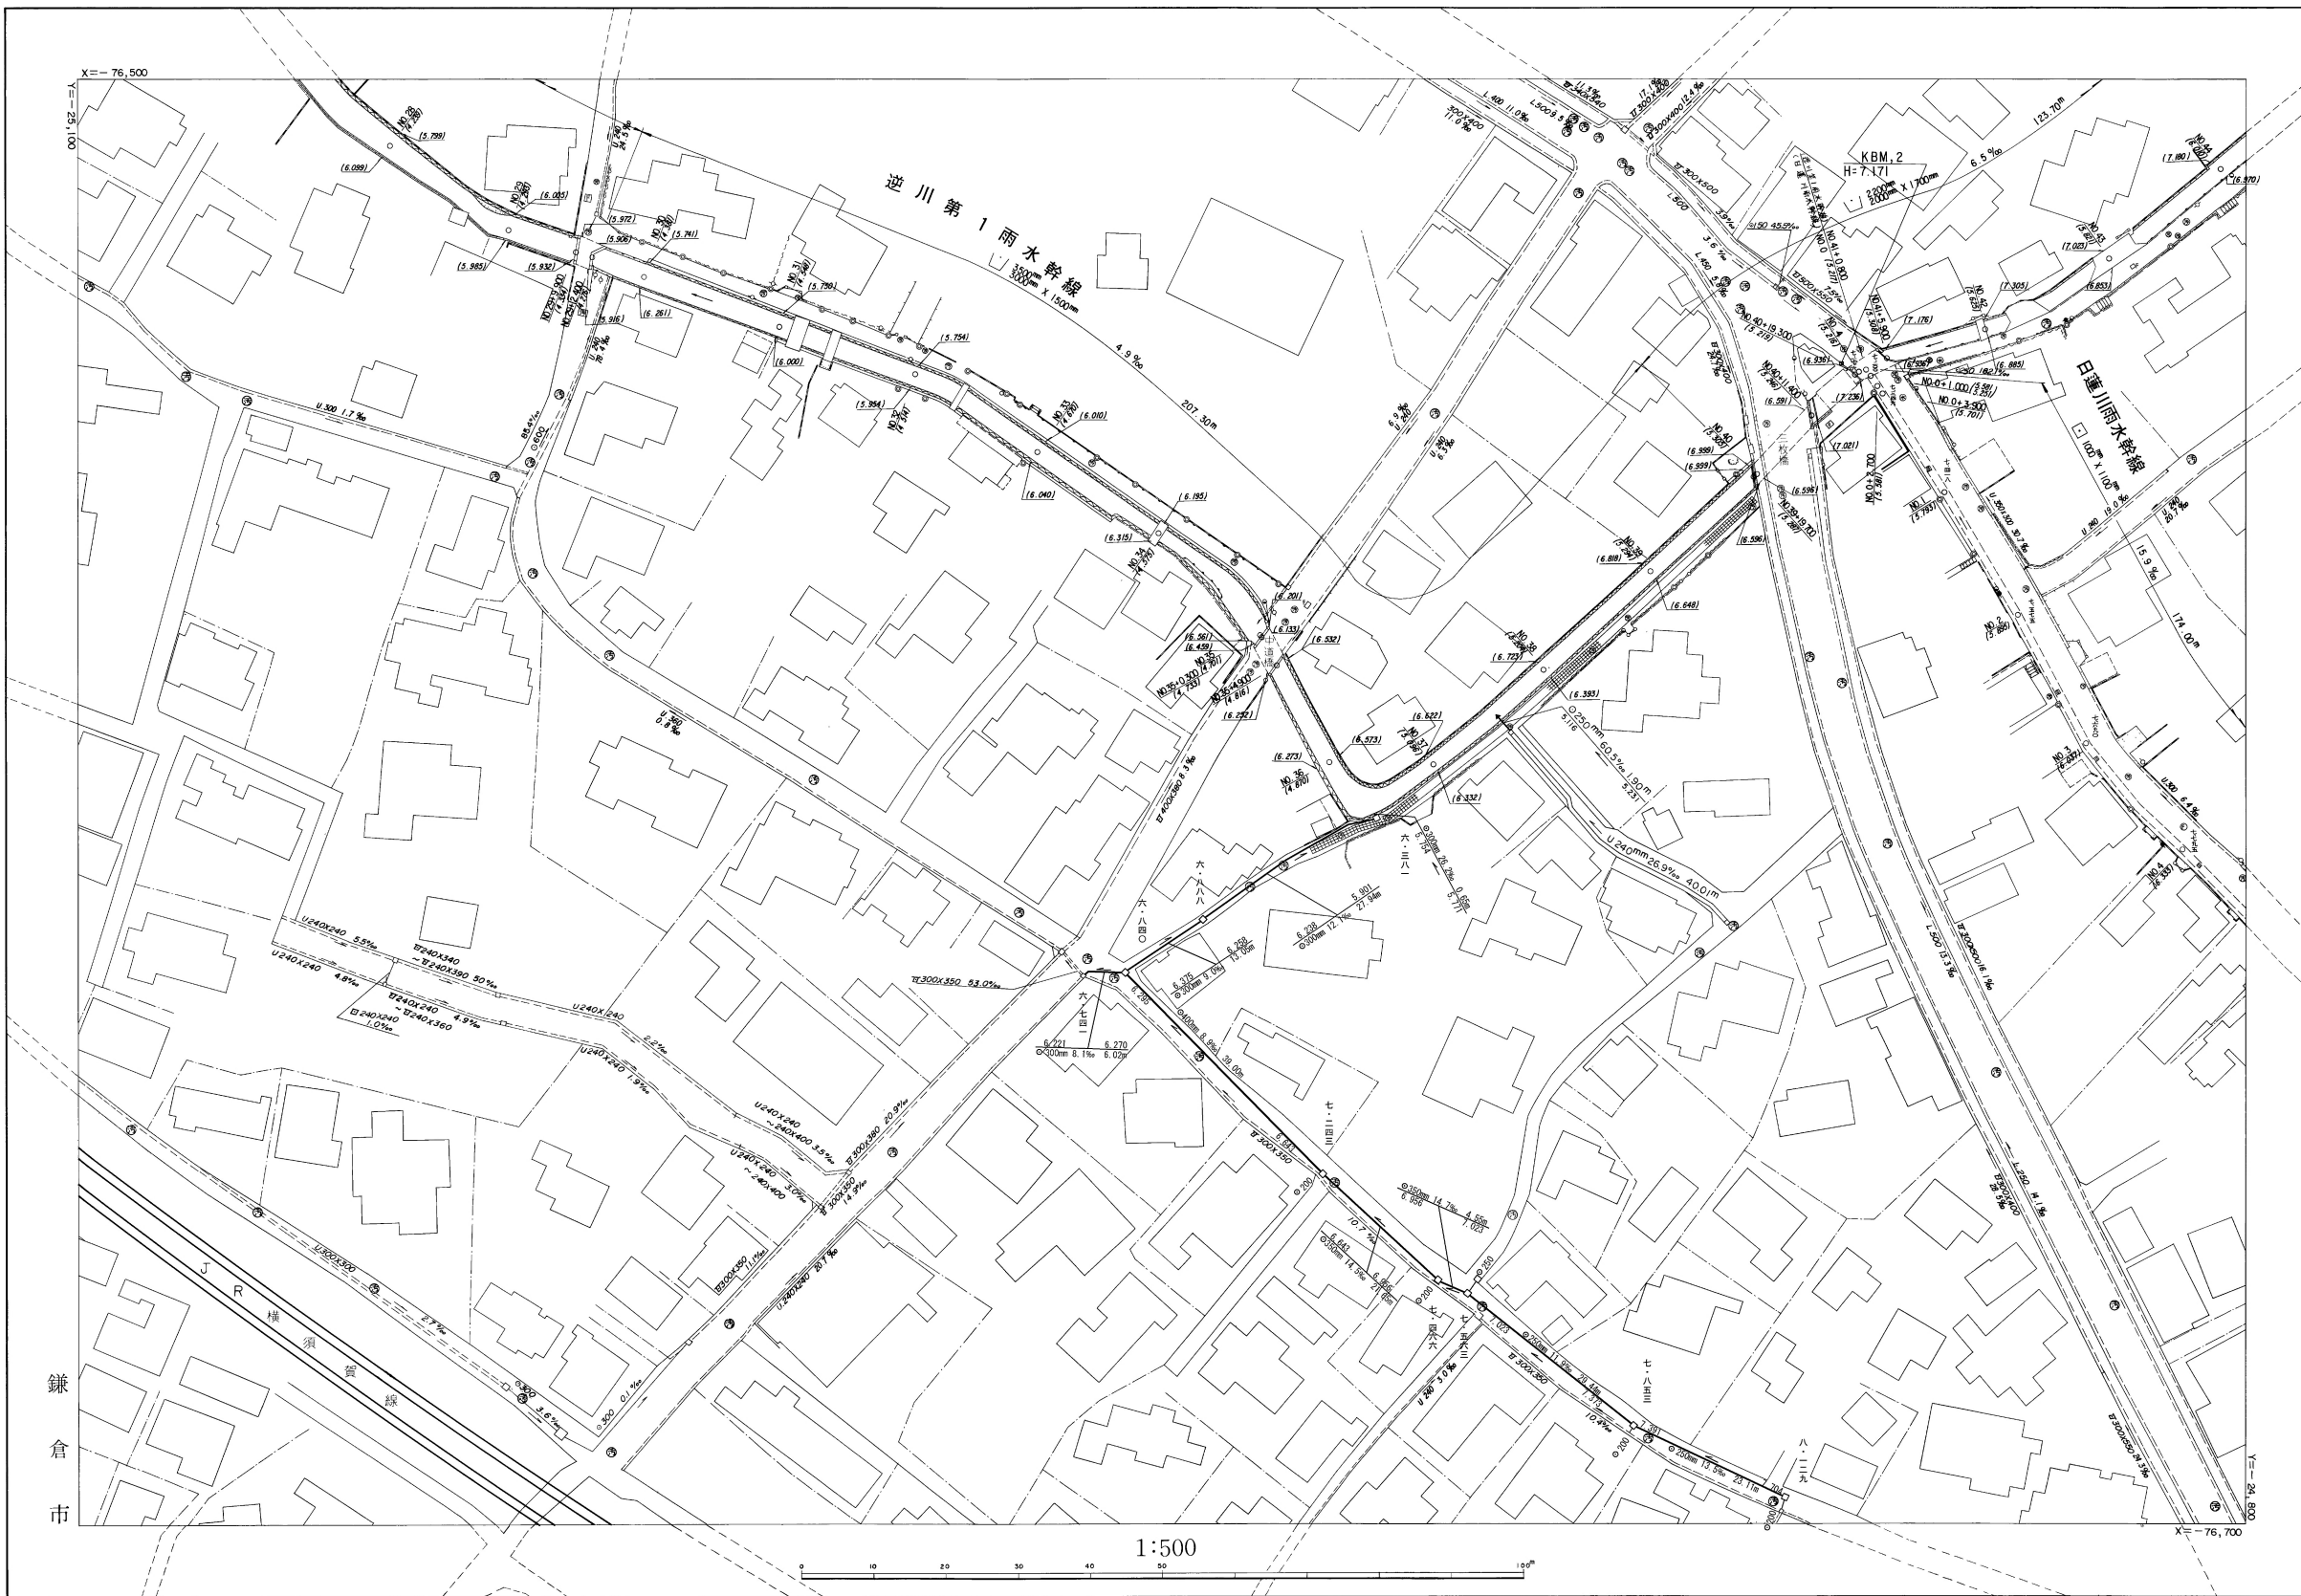


日蓮川雨水幹線
NO. 4
GH=6.333

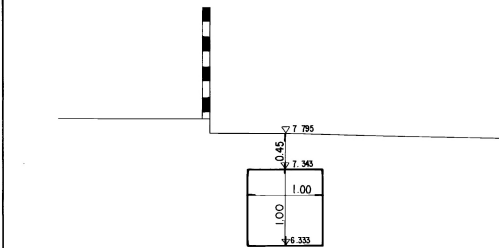


DL = 6.000

日蓮川雨水幹線
NO. 0+2.700
GH=5.581

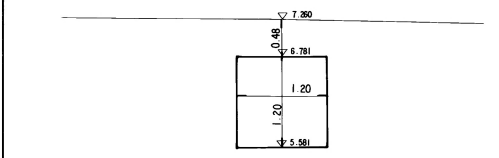


DL = 5.000

NO.29+12.400
GH=4.276

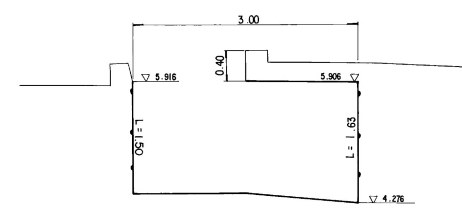


DL = 4.000

NO. 40
GH=5.305

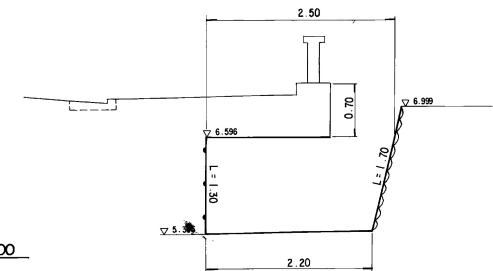

DL = 5.000

NO. 44
GH=6.010

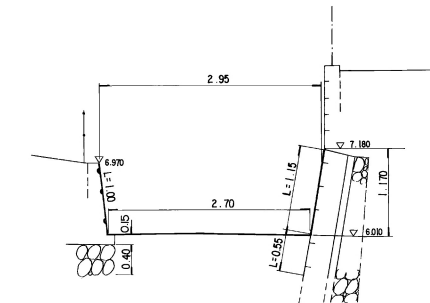

DL = 5.000