



雨水施設

96	97	98
113	114	115
128	129	130


114

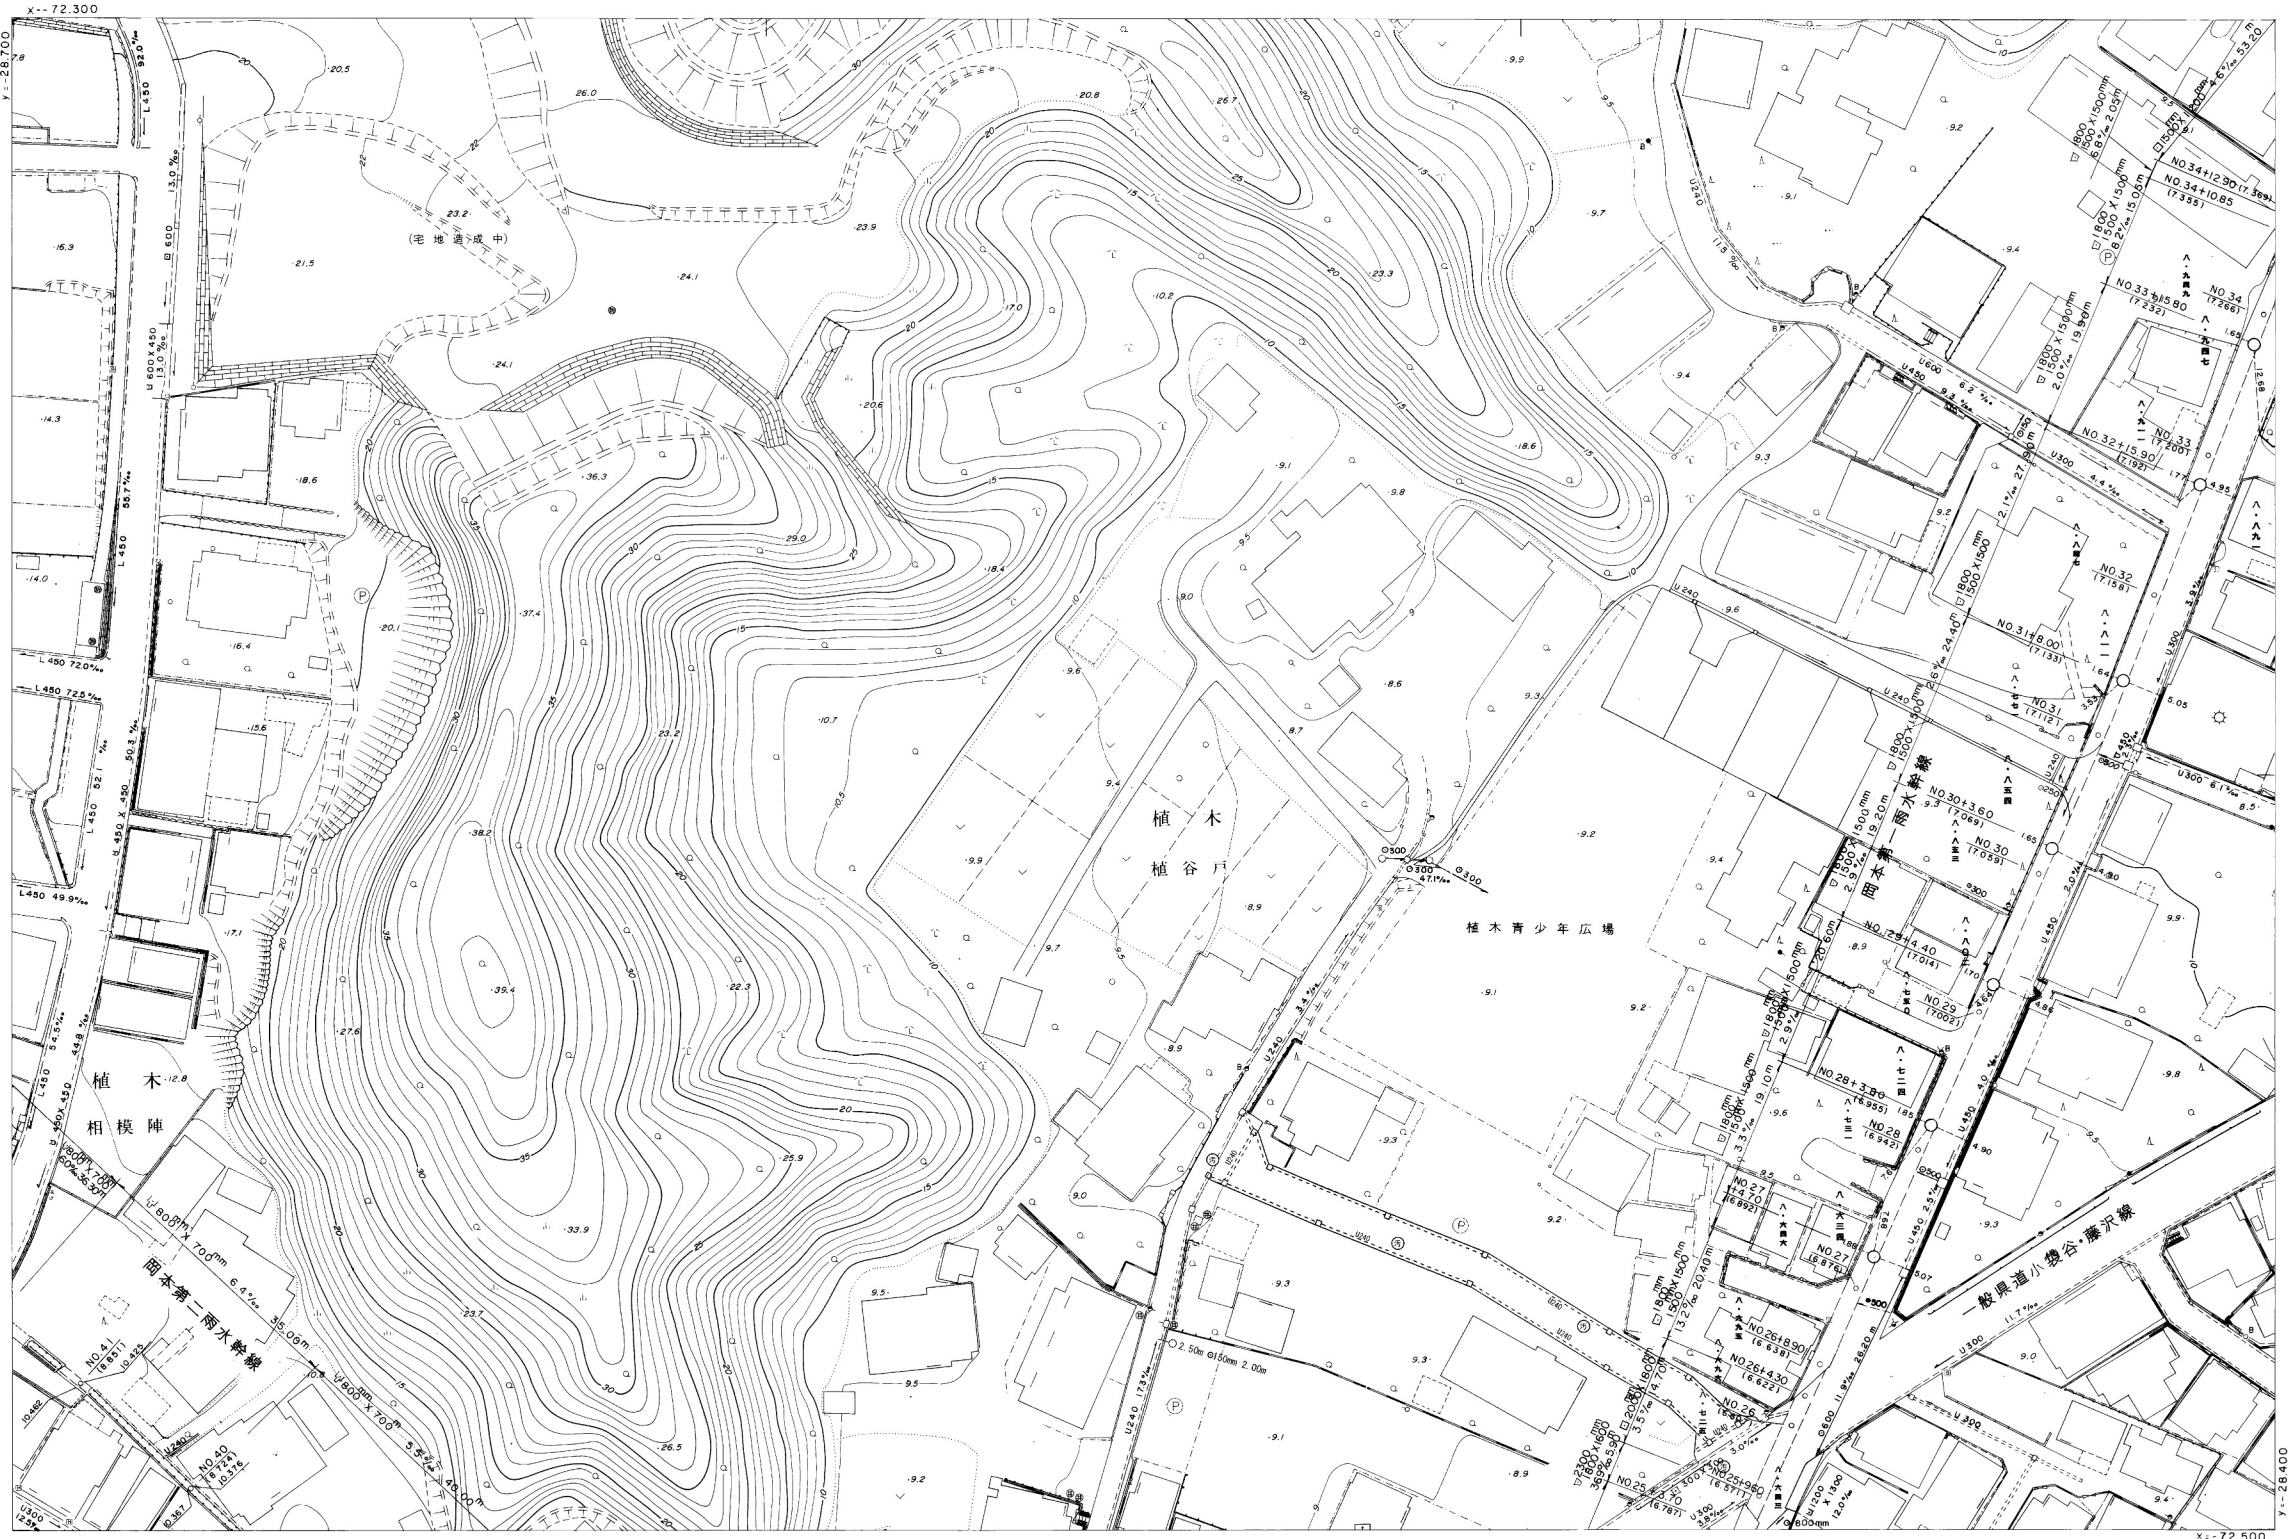

1:500

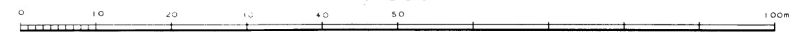


NO.33
GH=7.200

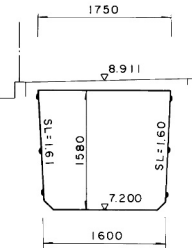


DL=6.00

NO.26+4.30
GH=6.662

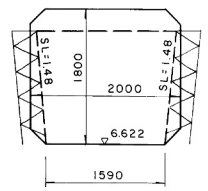

DL=5.00

NO.40
GH=8.724

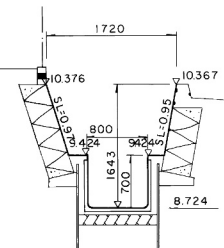

DL=8.00