


	26	27
	25	28

排水区

X=-75,100

Y=-26,600

鎌倉市

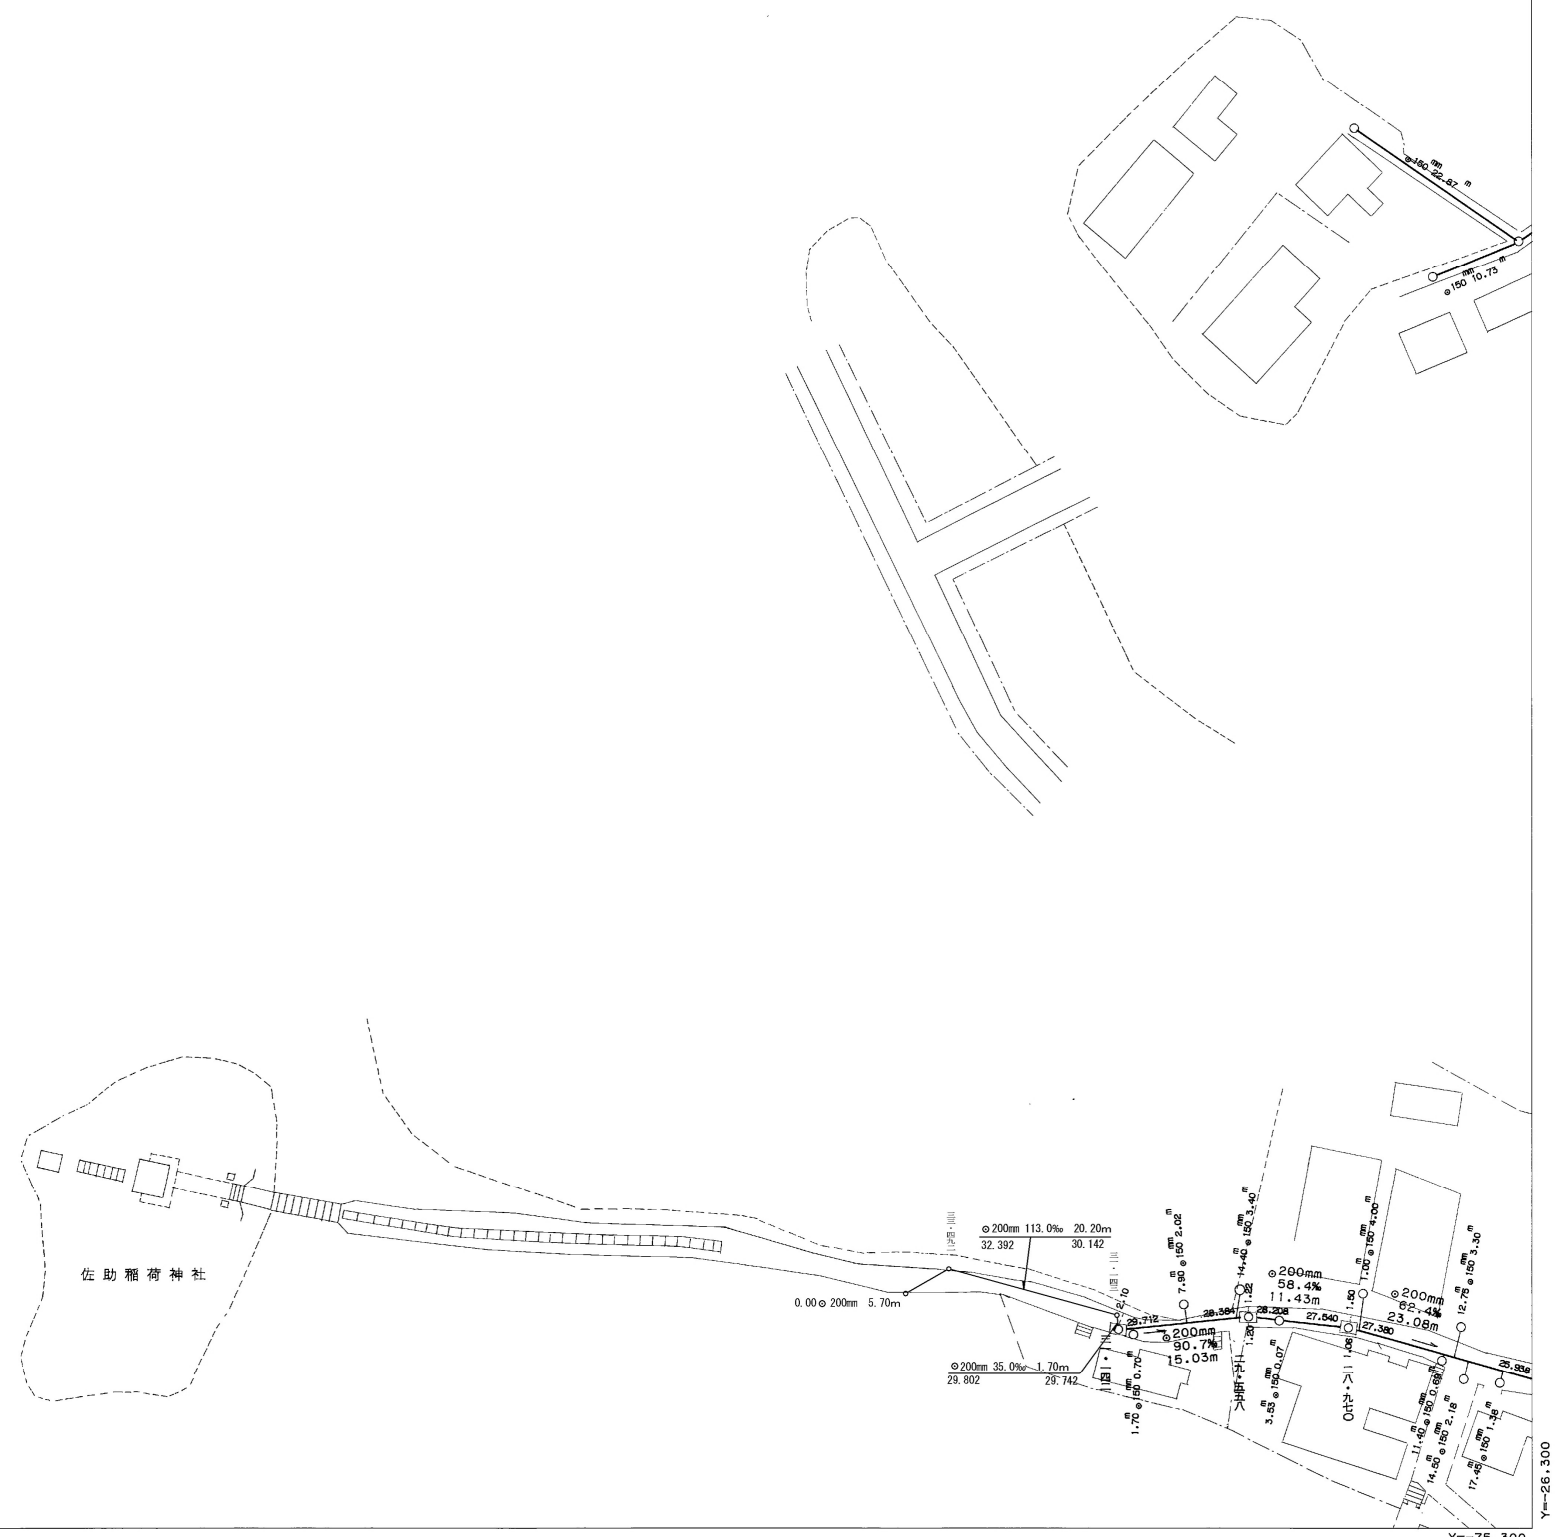

1:500



X=-75,300

Y=-26,300

平成四年二月
日調製