
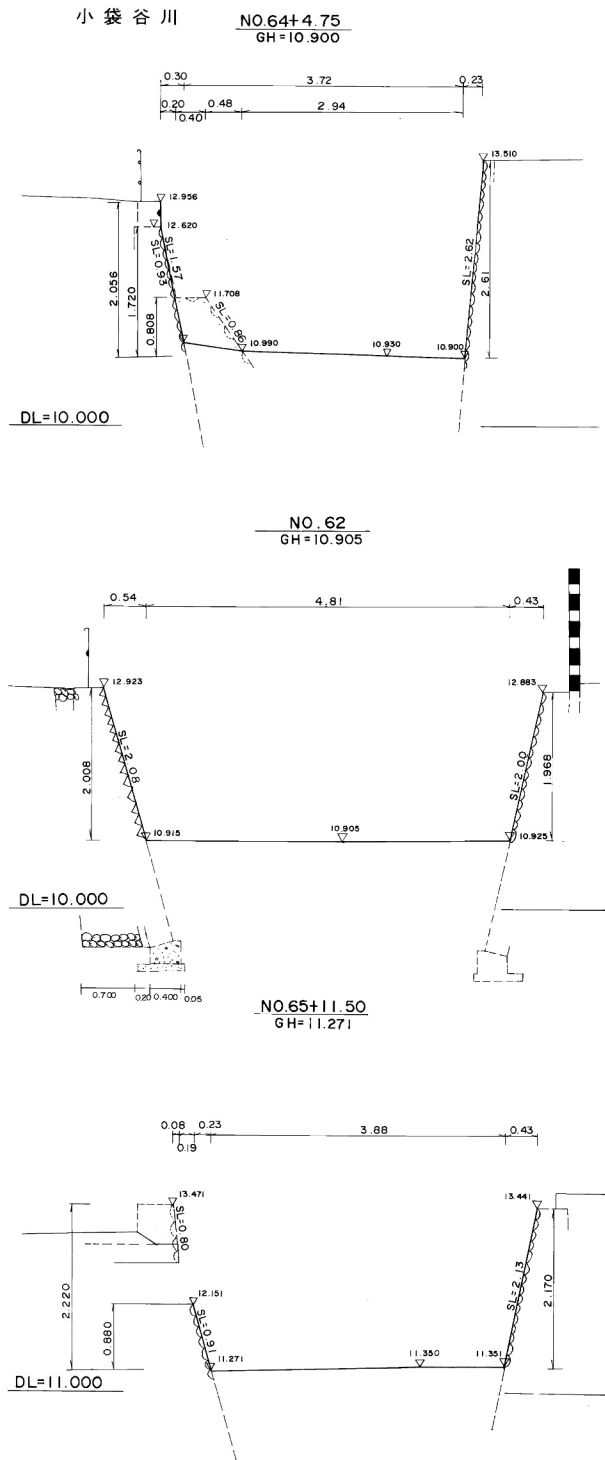


雨水施設

188	189	190
206	207	208
225	226	227

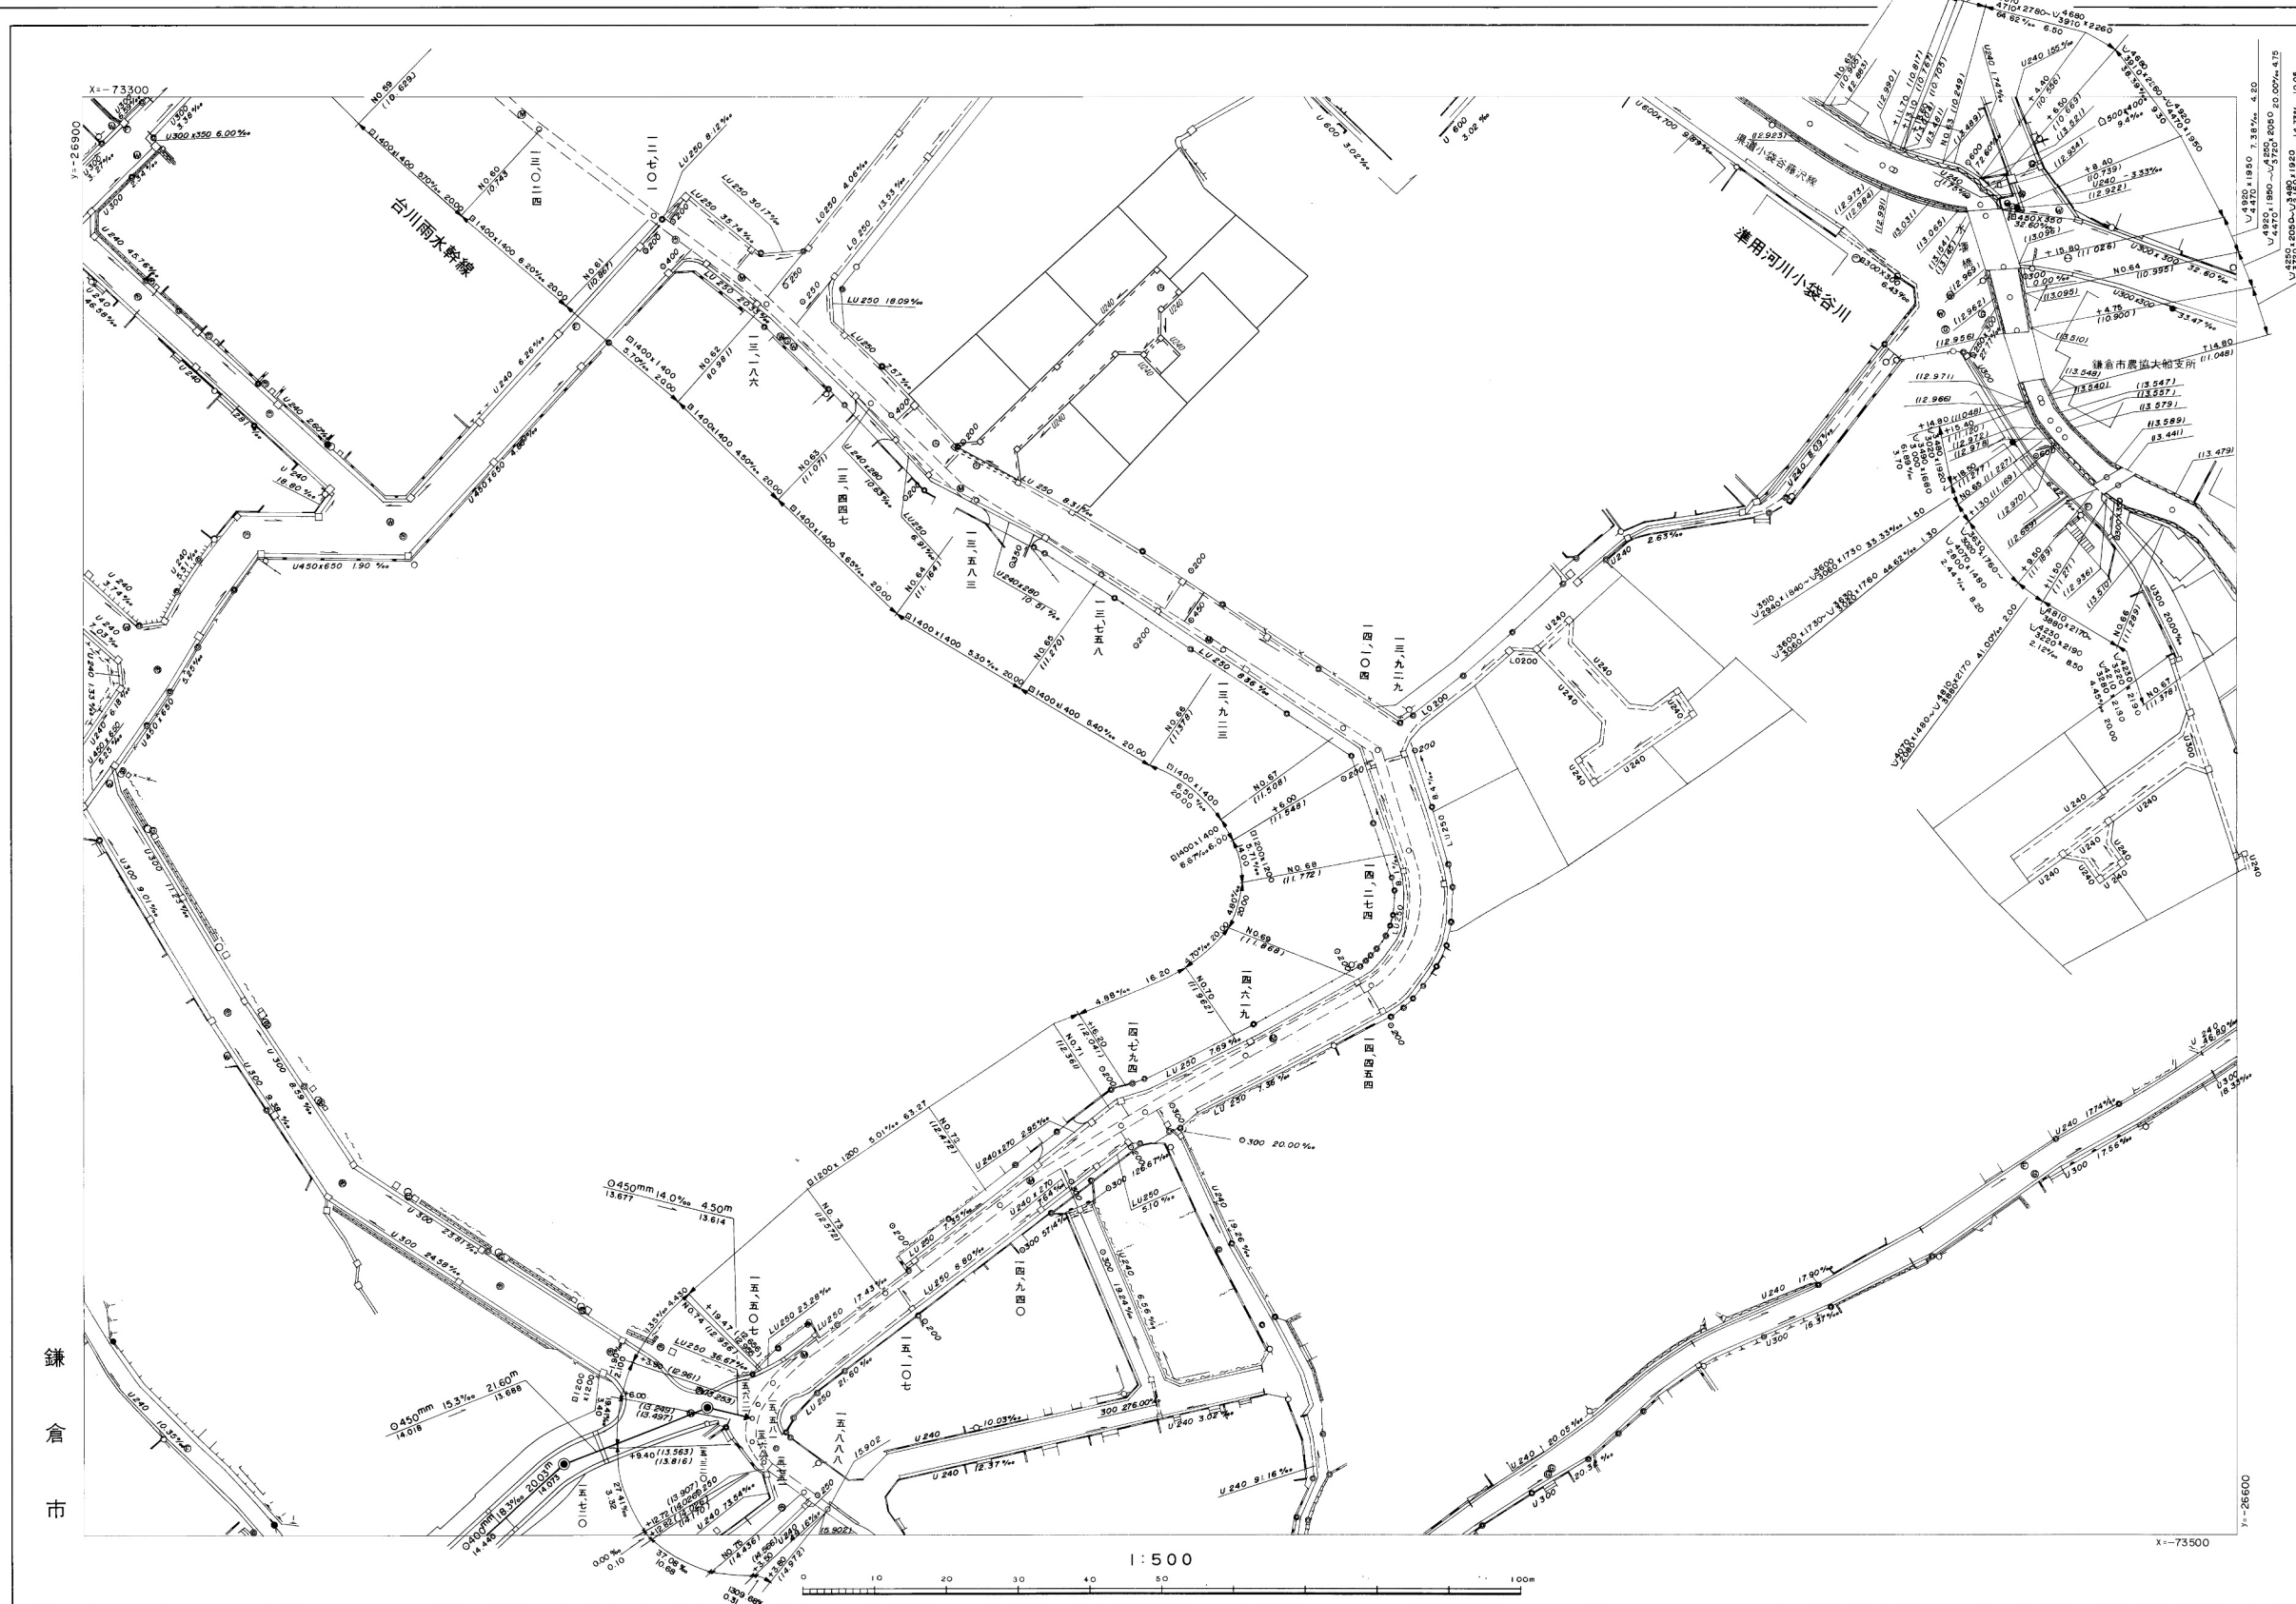

台川 NO.72 GH=12.472

NO.76 GH=15.293

