




No. A

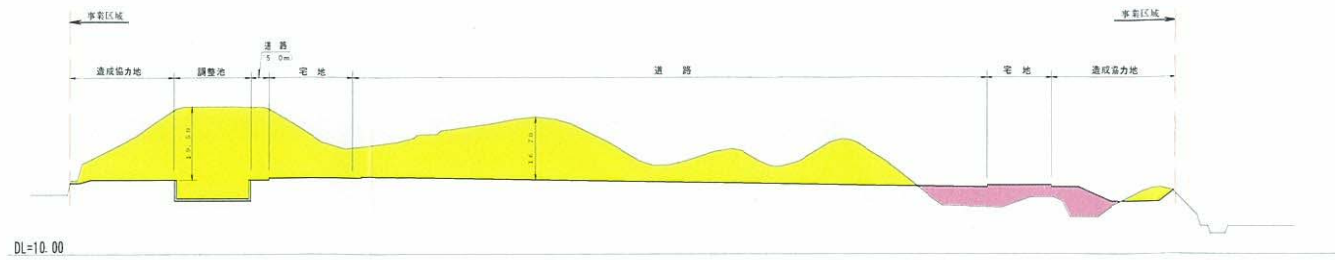


No. 4 盛土 0m²
切土 570m²

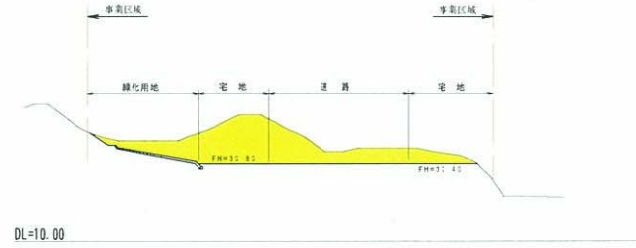


No. 8 盛土 38m²
切土 620m²

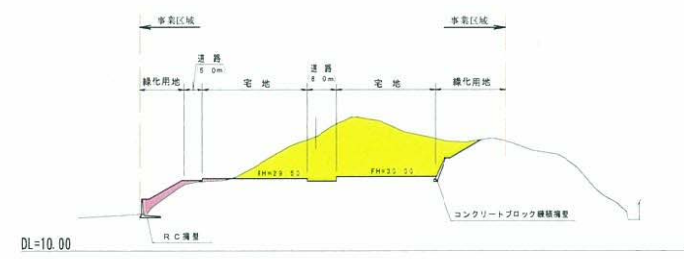


No. 11 盛土 190m²
切土 20m²

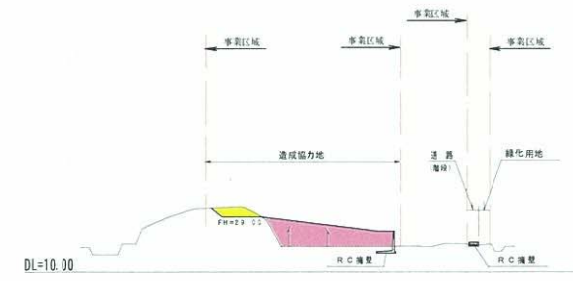


No. 3 盛土 0m²
切土 1150m²

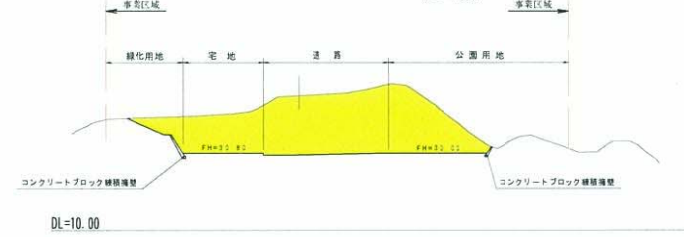


No. 7 盛土 210m²
切土 500m²

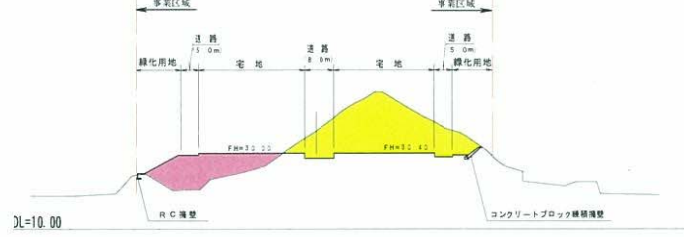


No. 10 盛土 270m²
切土 350m²

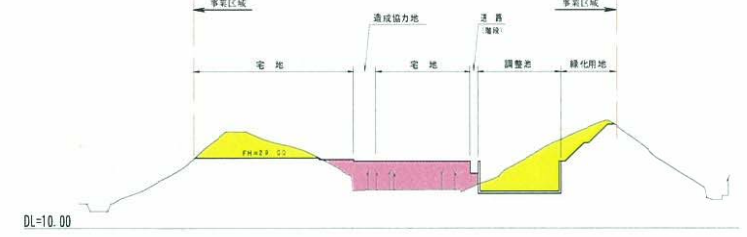


No. 2 盛土 50m²
切土 510m²

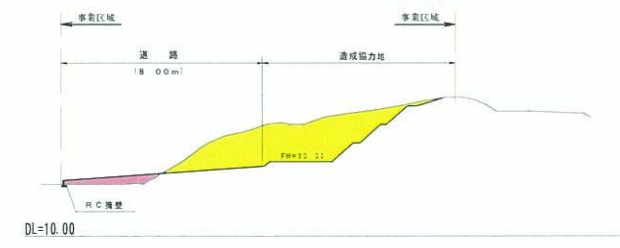


No. 6 盛土 320m²
切土 950m²

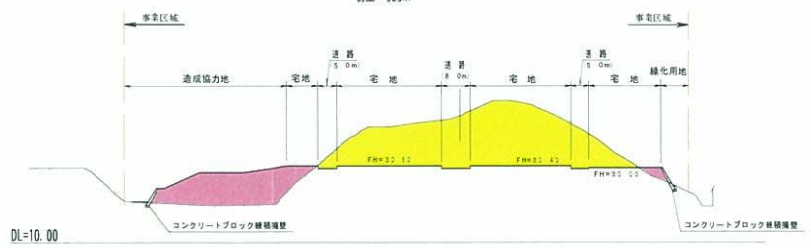


No. 9 盛土 70m²
切土 260m²

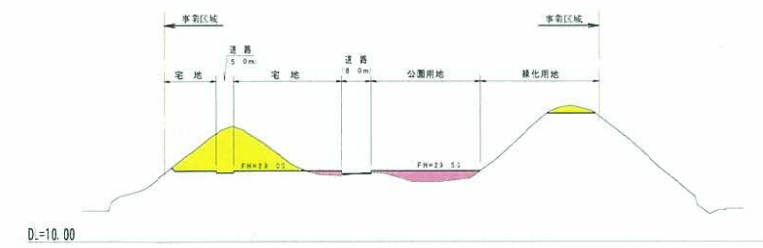

No. 1 盛土 0m²
切土 10m²

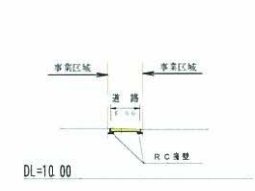

No. 5 盛土 210m²
切土 399m²

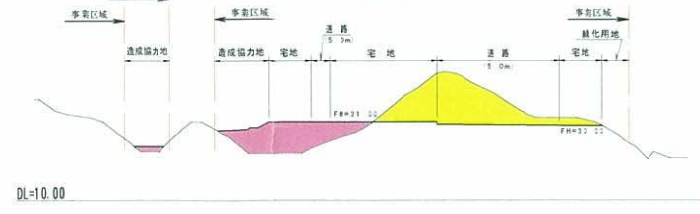

凡例	
色別	種別
■	切土
■	盛土
—	事業区域

工事名	(仮称)鎌倉市城廻開発計画
図面名	造成計画断面図
縮尺	S=1/1000 図面番号
設計年月日	平成22年3月31日
株式会社 コレクト	